

PART OF THE NE.1/4, OF SECTION 15, T.RN., R.2W., S.L.B. & M.

585


RUSSELL FARM ESTATES

CITY OF ROY

SCALE 1" = 60'

TAXING UNIT: 41

SEE PAGE 67

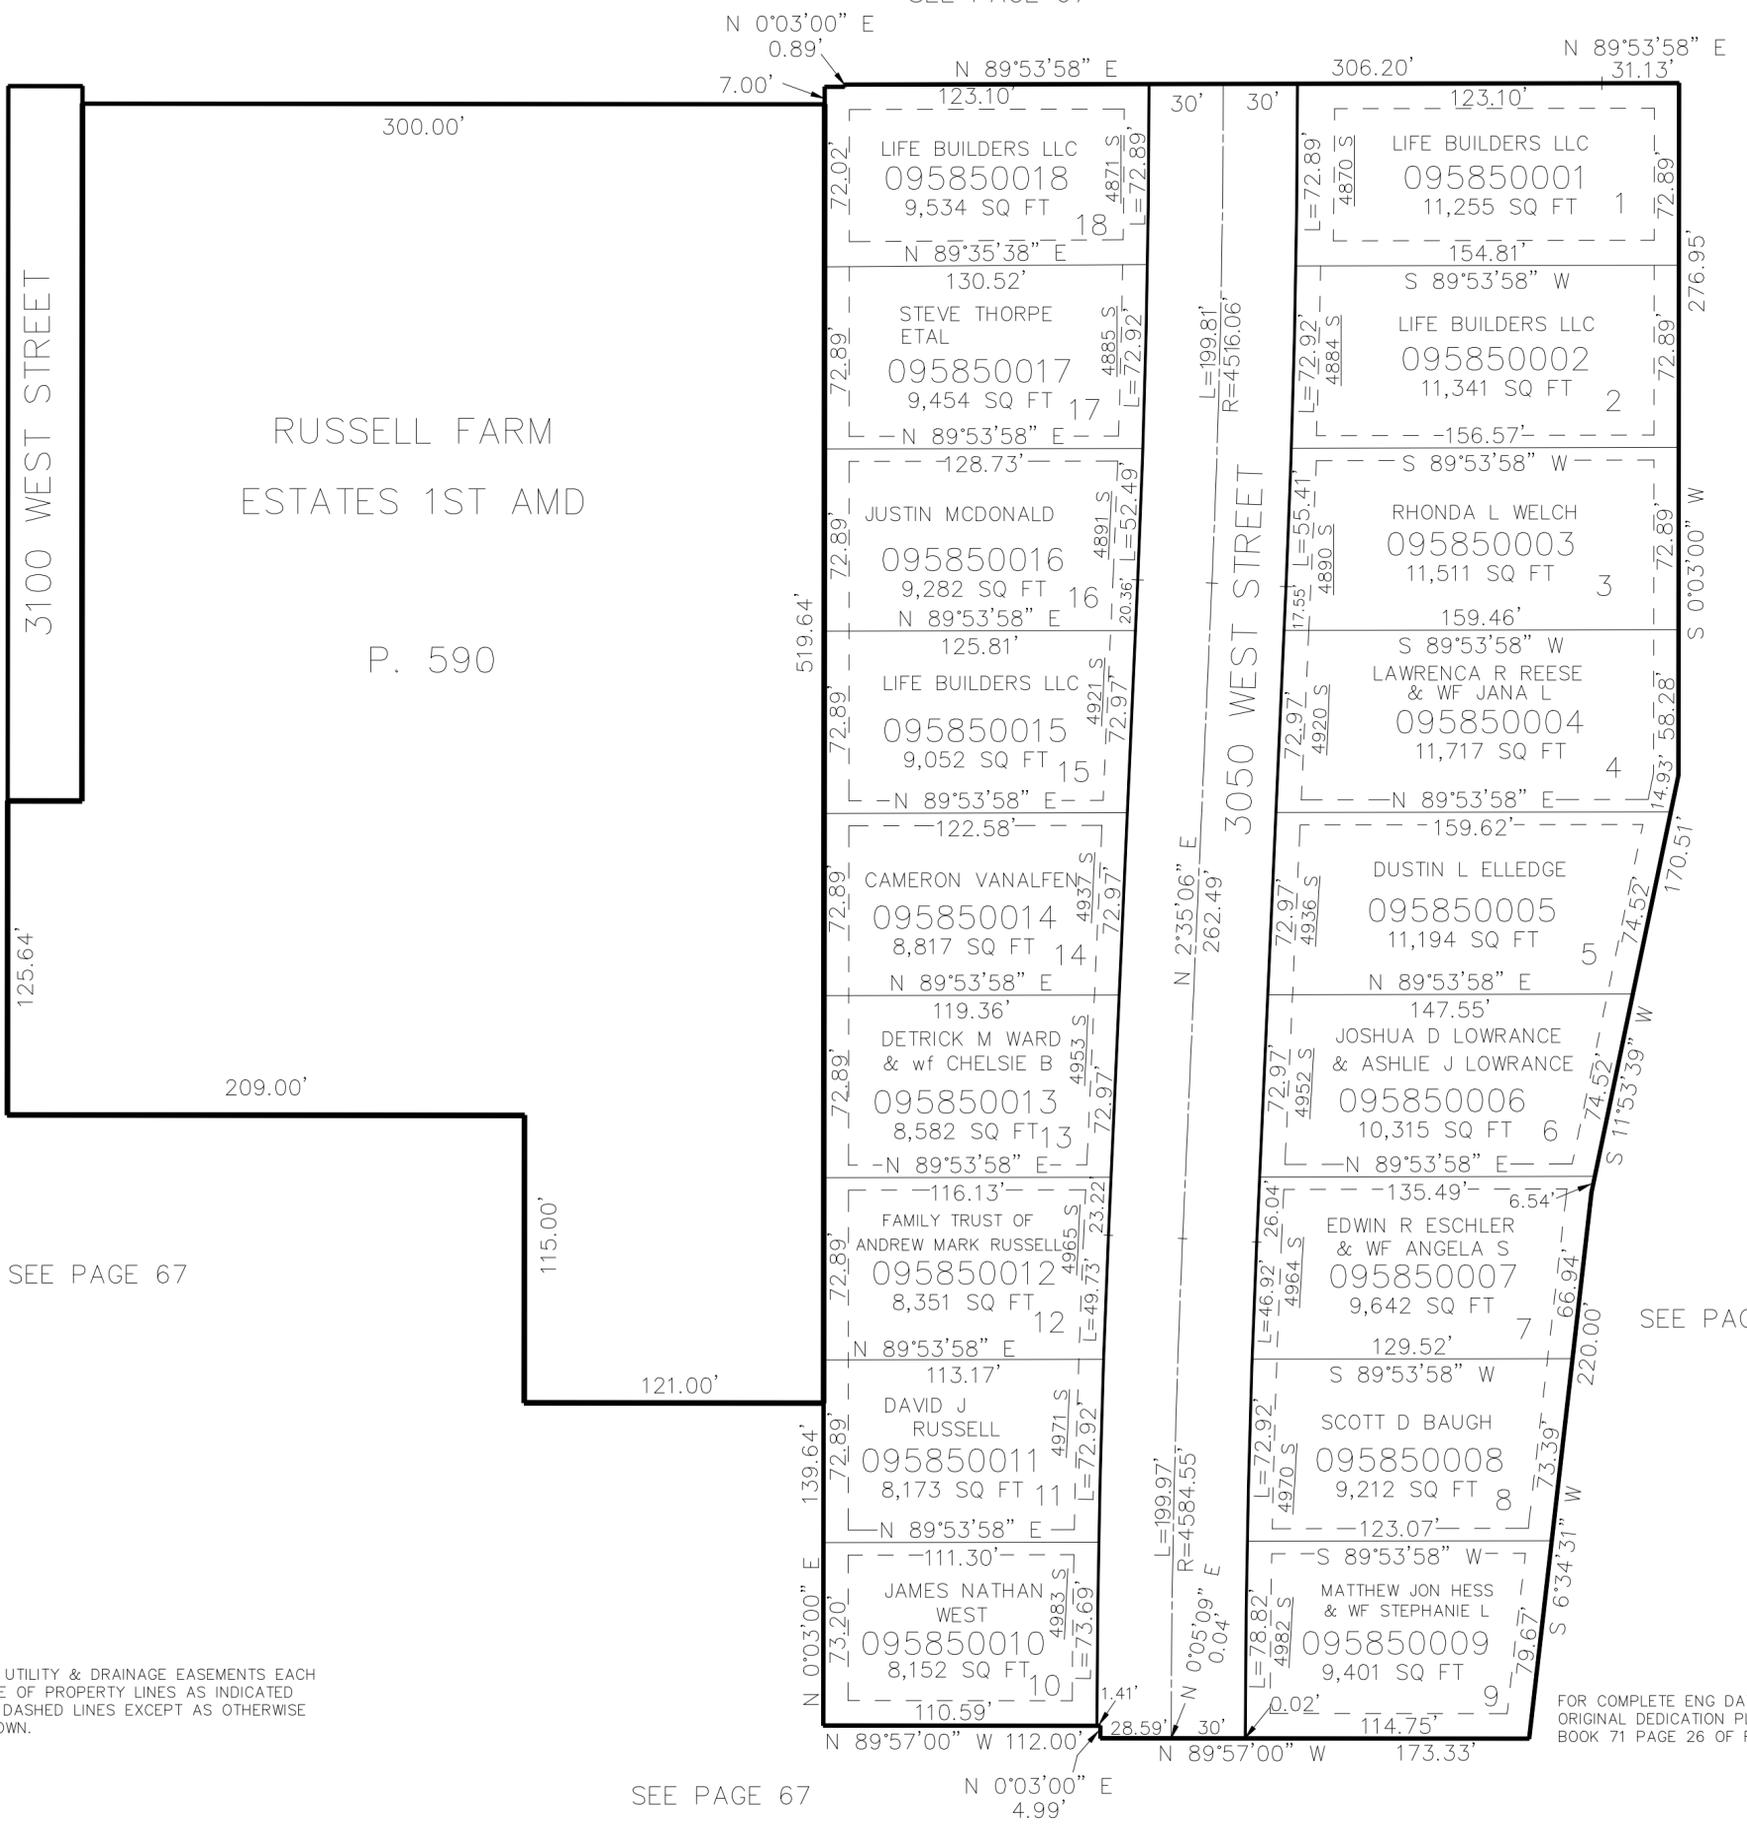

RUSSELL FARM
ESTATES 1ST AMD

P. 590

SEE PAGE 67

SEE PAGE 67

10' UTILITY & DRAINAGE EASEMENTS EACH
SIDE OF PROPERTY LINES AS INDICATED
BY DASHED LINES EXCEPT AS OTHERWISE
SHOWN.

FOR COMPLETE ENG DATA SEE
ORIGINAL DEDICATION PLAT IN
BOOK 71 PAGE 26 OF RECORDS.

SEE PAGE 67