

PART OF THE NE.1/4, OF SECTION 20, T.5N., R.2W., S.L.B. & M.  
WILDWOOD ESTATES SUBDIVISION PHASE 6 & LOT 414 & 416 AMENDED


IN HOOPER CITY  
SCALE 1" = 100'

TAXING UNIT: 404

SEE PAGE 538

SEE PAGE 575

SEE PAGE 580

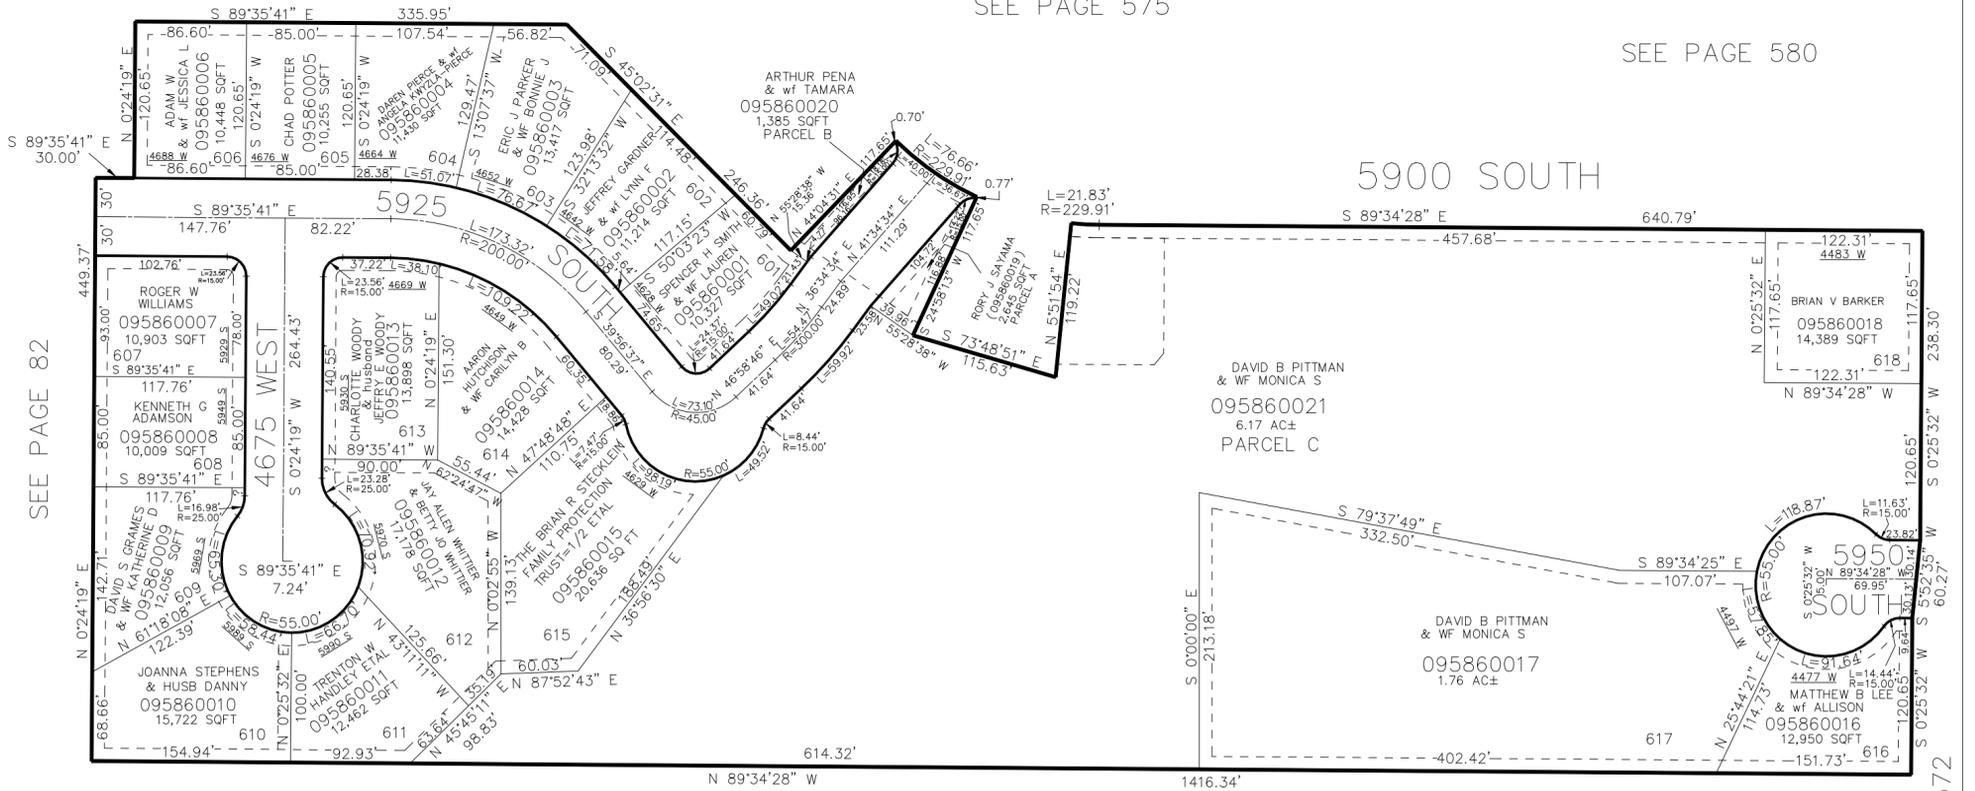

SEE PAGE 82

SEE PAGE 82

SEE PAGE 572

10' UTILITY & DRAINAGE EASEMENTS EACH SIDE OF PROPERTY LINES AS INDICATED BY DASHED LINES EXCEPT AS OTHERWISE SHOWN.

FOR COMPLETE ENG DATA SEE ORIGINAL DEDICATION PLAT IN BOOK 71, PAGE 38 OF RECORDS.