

# PART OF THE NE.1/4, OF SECTION 20, T.5N., R.2W., S.L.B. & M. WILDWOOD ESTATES SUBDIVISION PHASE 6 & LOT 414 & 416 AMENDED

IN HOOPER CITY


TAXING UNIT: 404

SCALE 1" = 100'

SEE PAGE 538

SEE PAGE 575

SEE PAGE 580

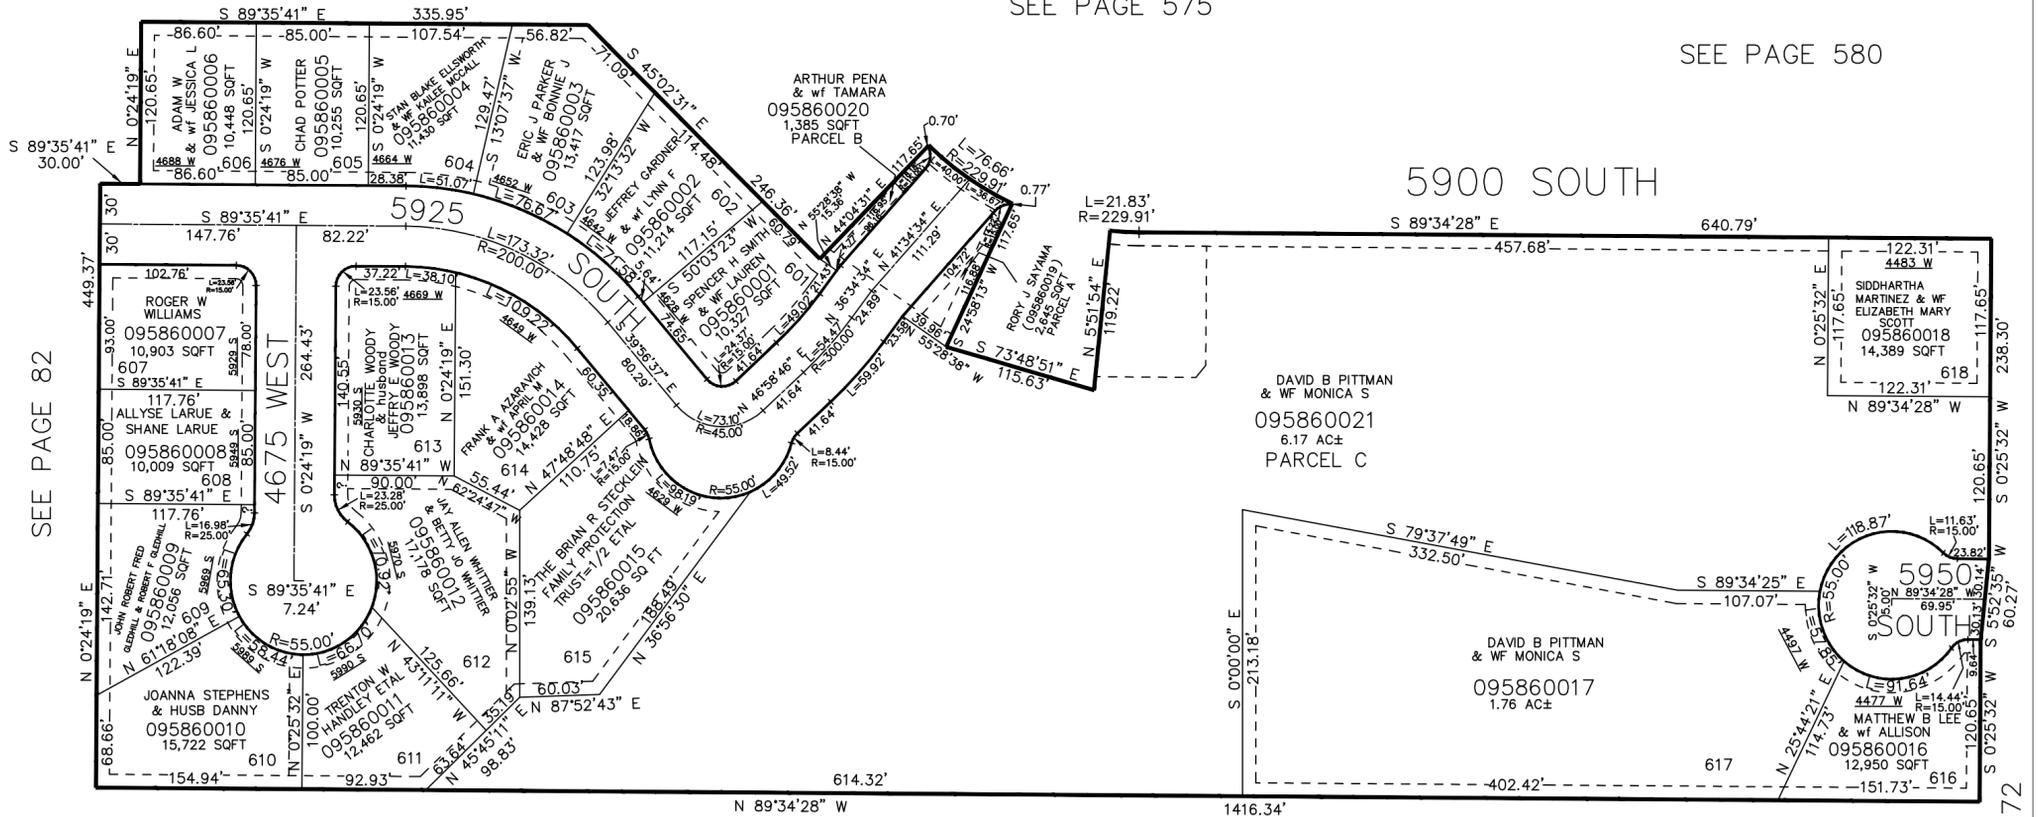

SEE PAGE 82

SEE PAGE 82

SEE PAGE 572

10' UTILITY & DRAINAGE EASEMENTS EACH  
SIDE OF PROPERTY LINES AS INDICATED  
BY DASHED LINES EXCEPT AS OTHERWISE  
SHOWN.

FOR COMPLETE ENG DATA SEE  
ORIGINAL DEDICATION PLAT IN  
BOOK 71, PAGE 38 OF RECORDS.