


PART OF THE NW.1/4, OF SECTION 15, T.5N., R.2W., S.L.B. & M.
ANDREWS ACRES SUBDIVISION PHASE 2

IN ROY CITY

TAXING UNIT: 439

SCALE 1" = 50'

SEE PAGE 71-3

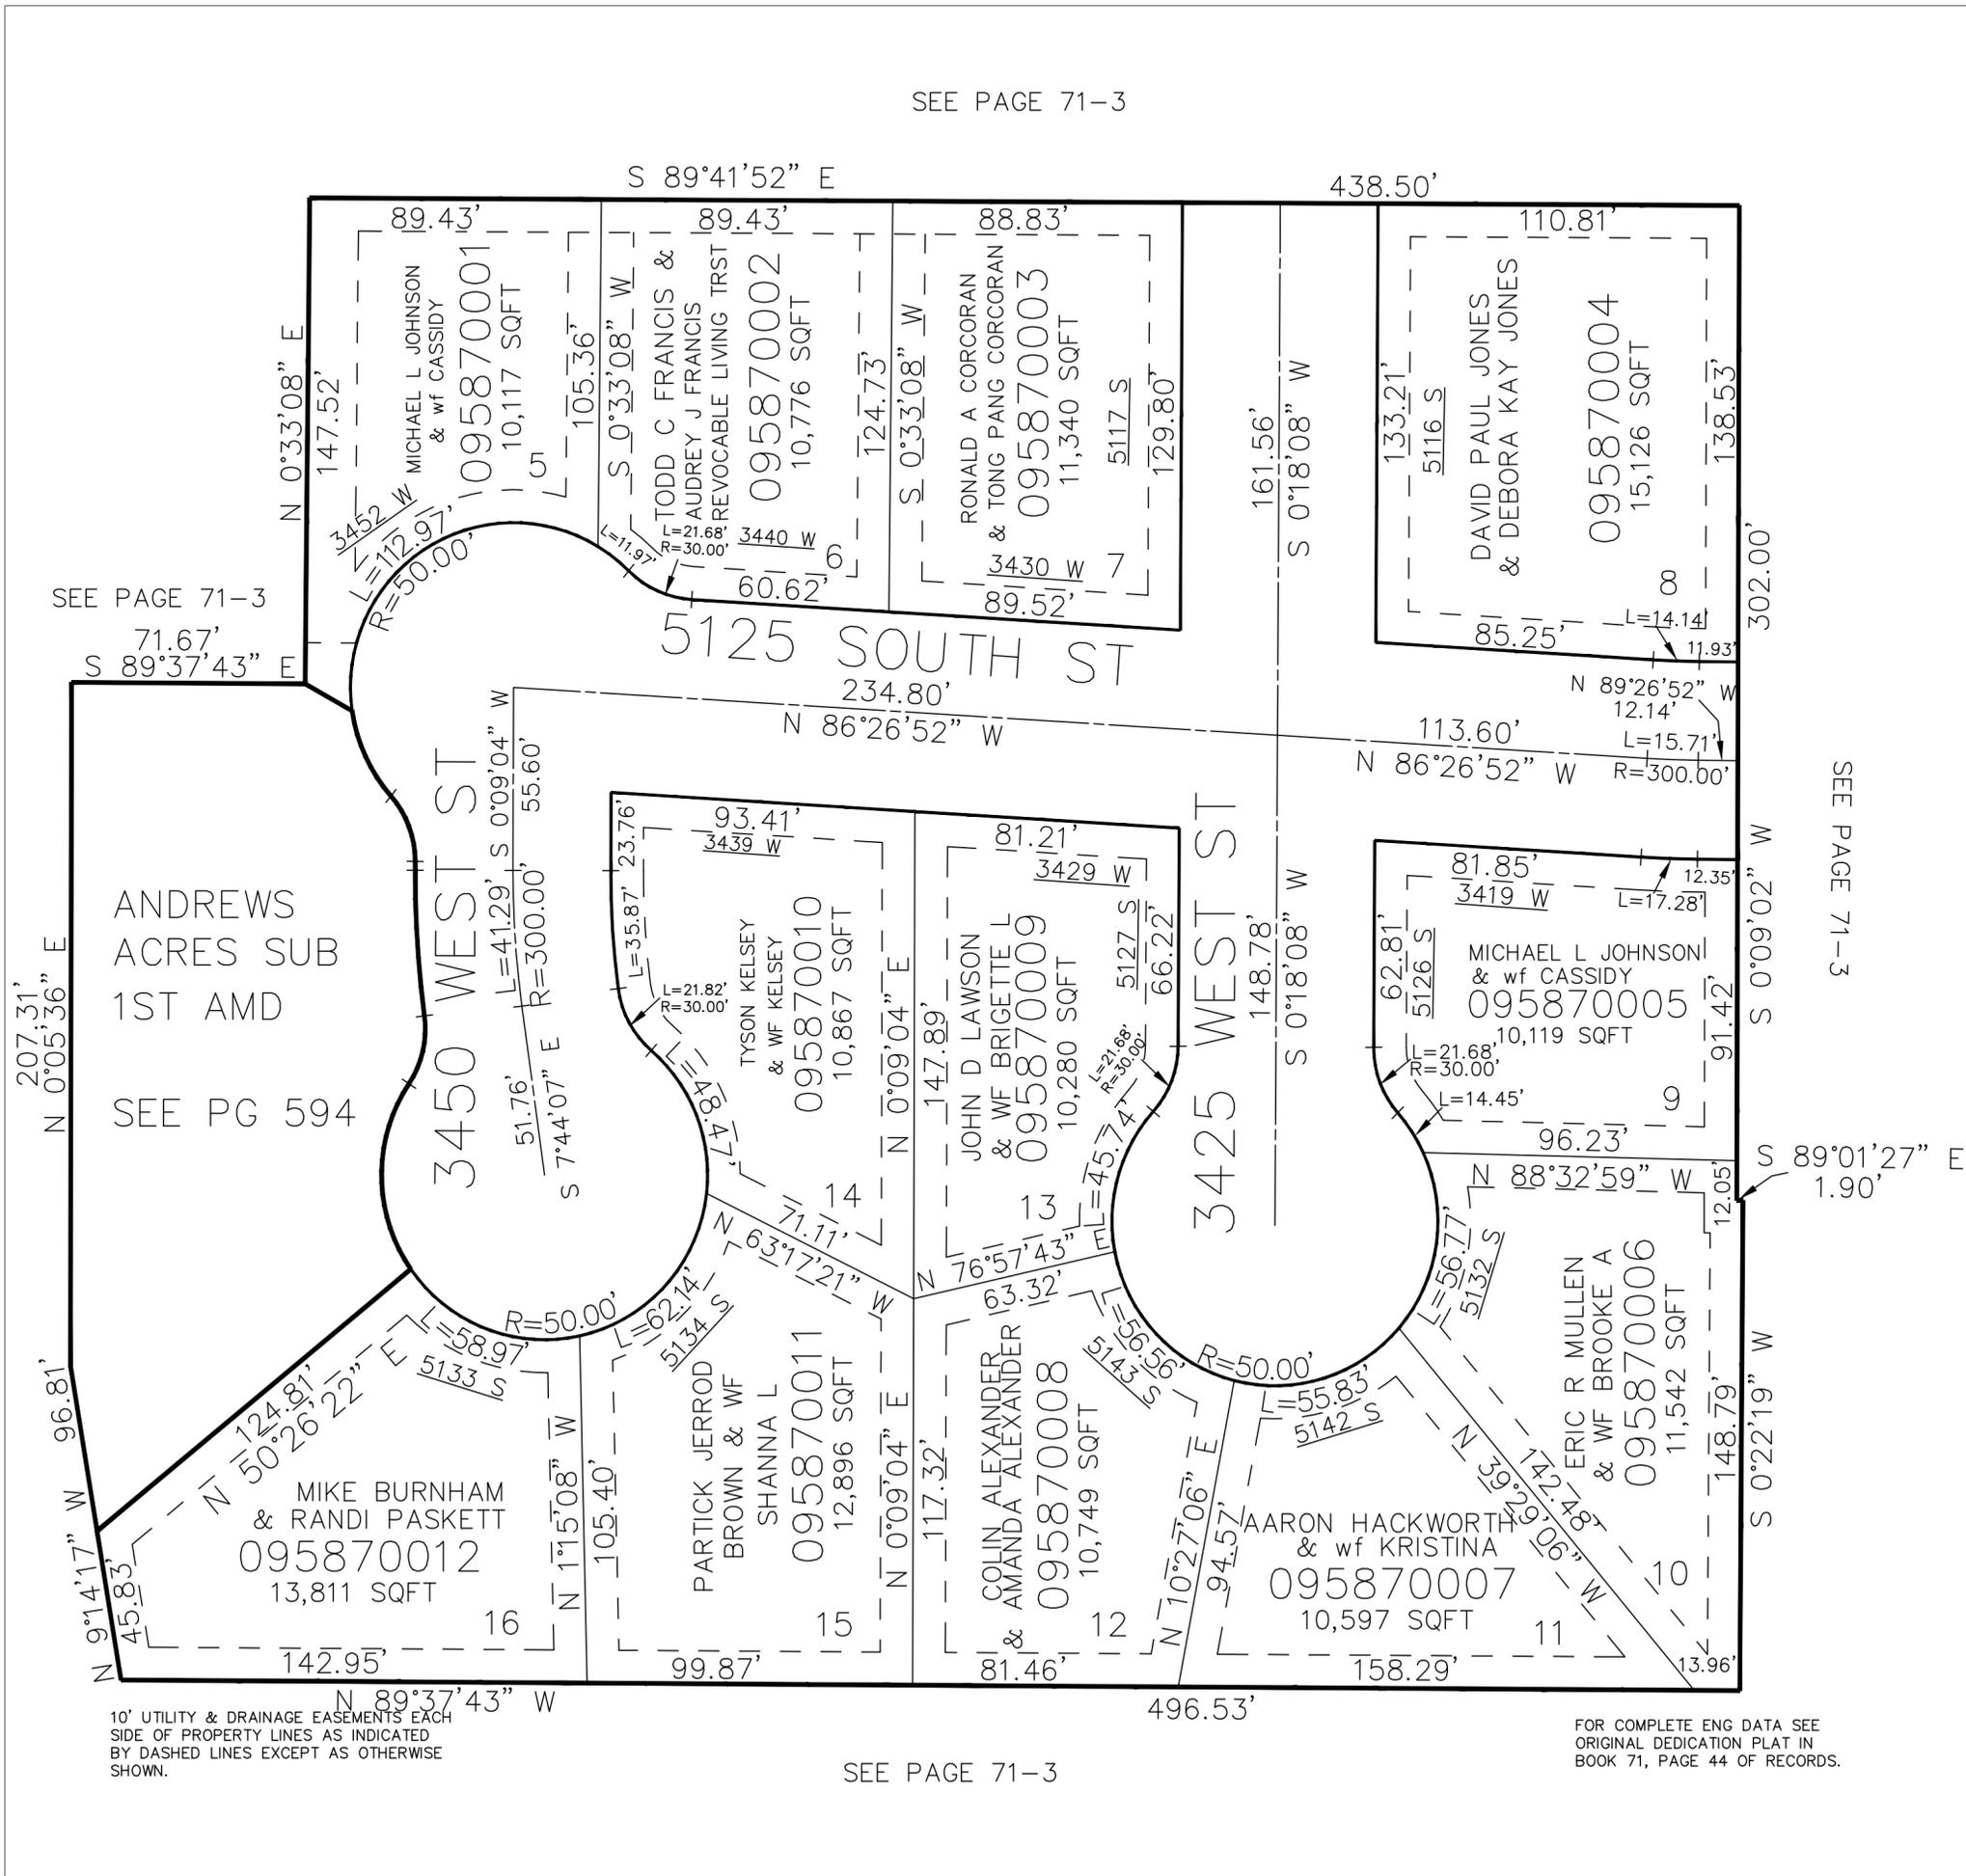

SEE PAGE 71-3

SEE PAGE 71-3

ANDREWS
ACRES SUB
1ST AMD

SEE PG 594

10' UTILITY & DRAINAGE EASEMENTS EACH
SIDE OF PROPERTY LINES AS INDICATED
BY DASHED LINES EXCEPT AS OTHERWISE
SHOWN.

FOR COMPLETE ENG DATA SEE
ORIGINAL DEDICATION PLAT IN
BOOK 71, PAGE 44 OF RECORDS.

SEE PAGE 71-3