


PART OF THE NE.1/4, OF SECTION 15, T.5N., R.2W., S.L.B. & M.
RUSSELL FARM ESTATES 1ST AMENDMENT

IN ROY CITY
SCALE 1" = 50'

TAXING UNIT: 41

SEE PAGE 67

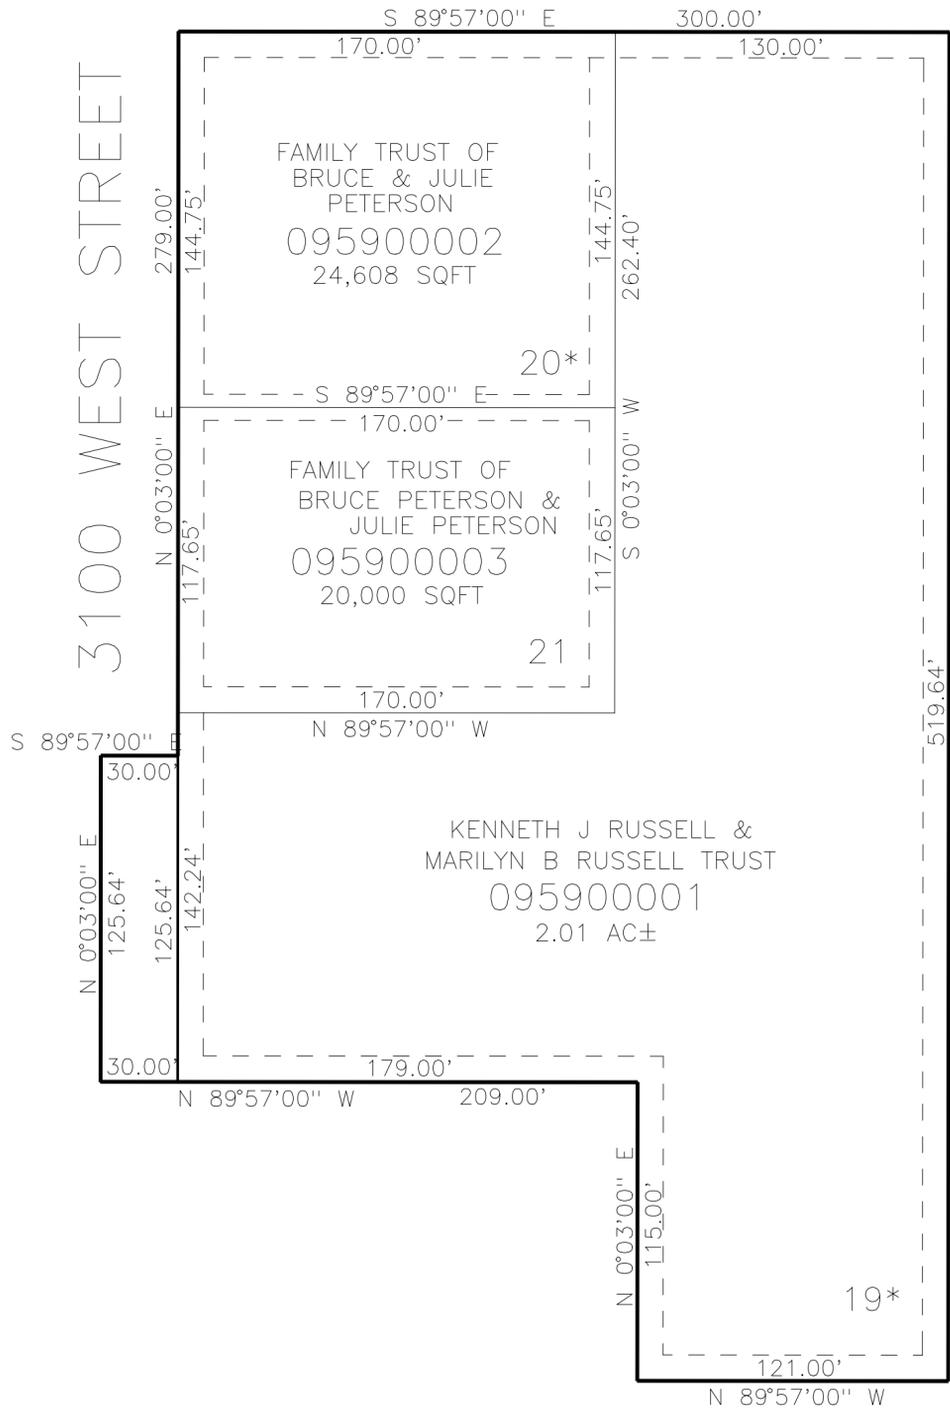

* FOR DRAINAGE & PRIVATE IRRIGATION EASEMENT SEE DED. PLAT

SEE PAGE 67

SEE PAGE 585

10' UTILITY & DRAINAGE EASEMENTS EACH SIDE OF PROPERTY LINES AS INDICATED BY DASHED LINES EXCEPT AS OTHERWISE SHOWN.

SEE PAGE 67

FOR COMPLETE ENG DATA SEE ORIGINAL DEDICATION PLAT IN BOOK 72, PAGE 07 OF RECORDS.