


PART OF THE NE.1/4, OF SECTION 15, T.5N., R.2W., S.L.B. & M.
RUSSELL FARM ESTATES 1ST AMENDMENT

TAXING UNIT: 41

IN ROY CITY
SCALE 1" = 50'

SEE PAGE 67

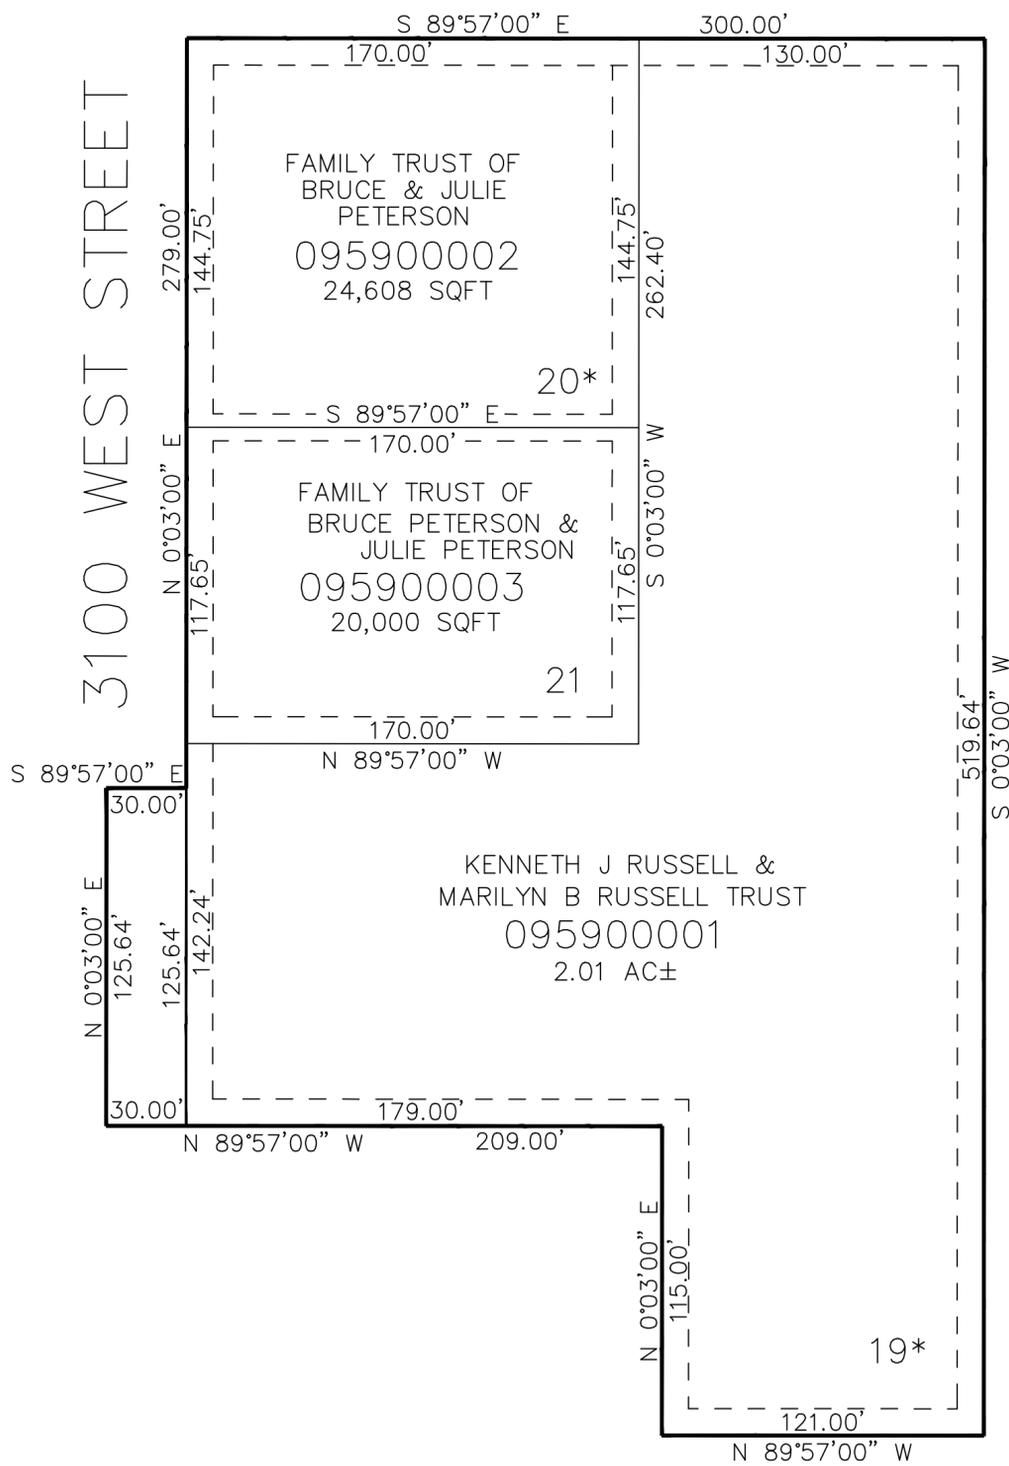

* FOR DRAINAGE & PRIVATE
IRRIGATION EASEMENT SEE DED. PLAT

SEE PAGE 67

SEE PAGE 585

10' UTILITY & DRAINAGE EASEMENTS EACH
SIDE OF PROPERTY LINES AS INDICATED
BY DASHED LINES EXCEPT AS OTHERWISE
SHOWN.

SEE PAGE 67

FOR COMPLETE ENG DATA SEE
ORIGINAL DEDICATION PLAT IN
BOOK 72, PAGE 07 OF RECORDS.