

PART OF THE SE.1/4, OF SECTION 14, T.5N., R.2W., S.L.B. & M.

598

CVS PLAZA SUBDIVISION


IN ROY CITY

TAXING UNIT: 41

SCALE 1" = 30'

SEE PAGE 40

5300 SOUTH ST

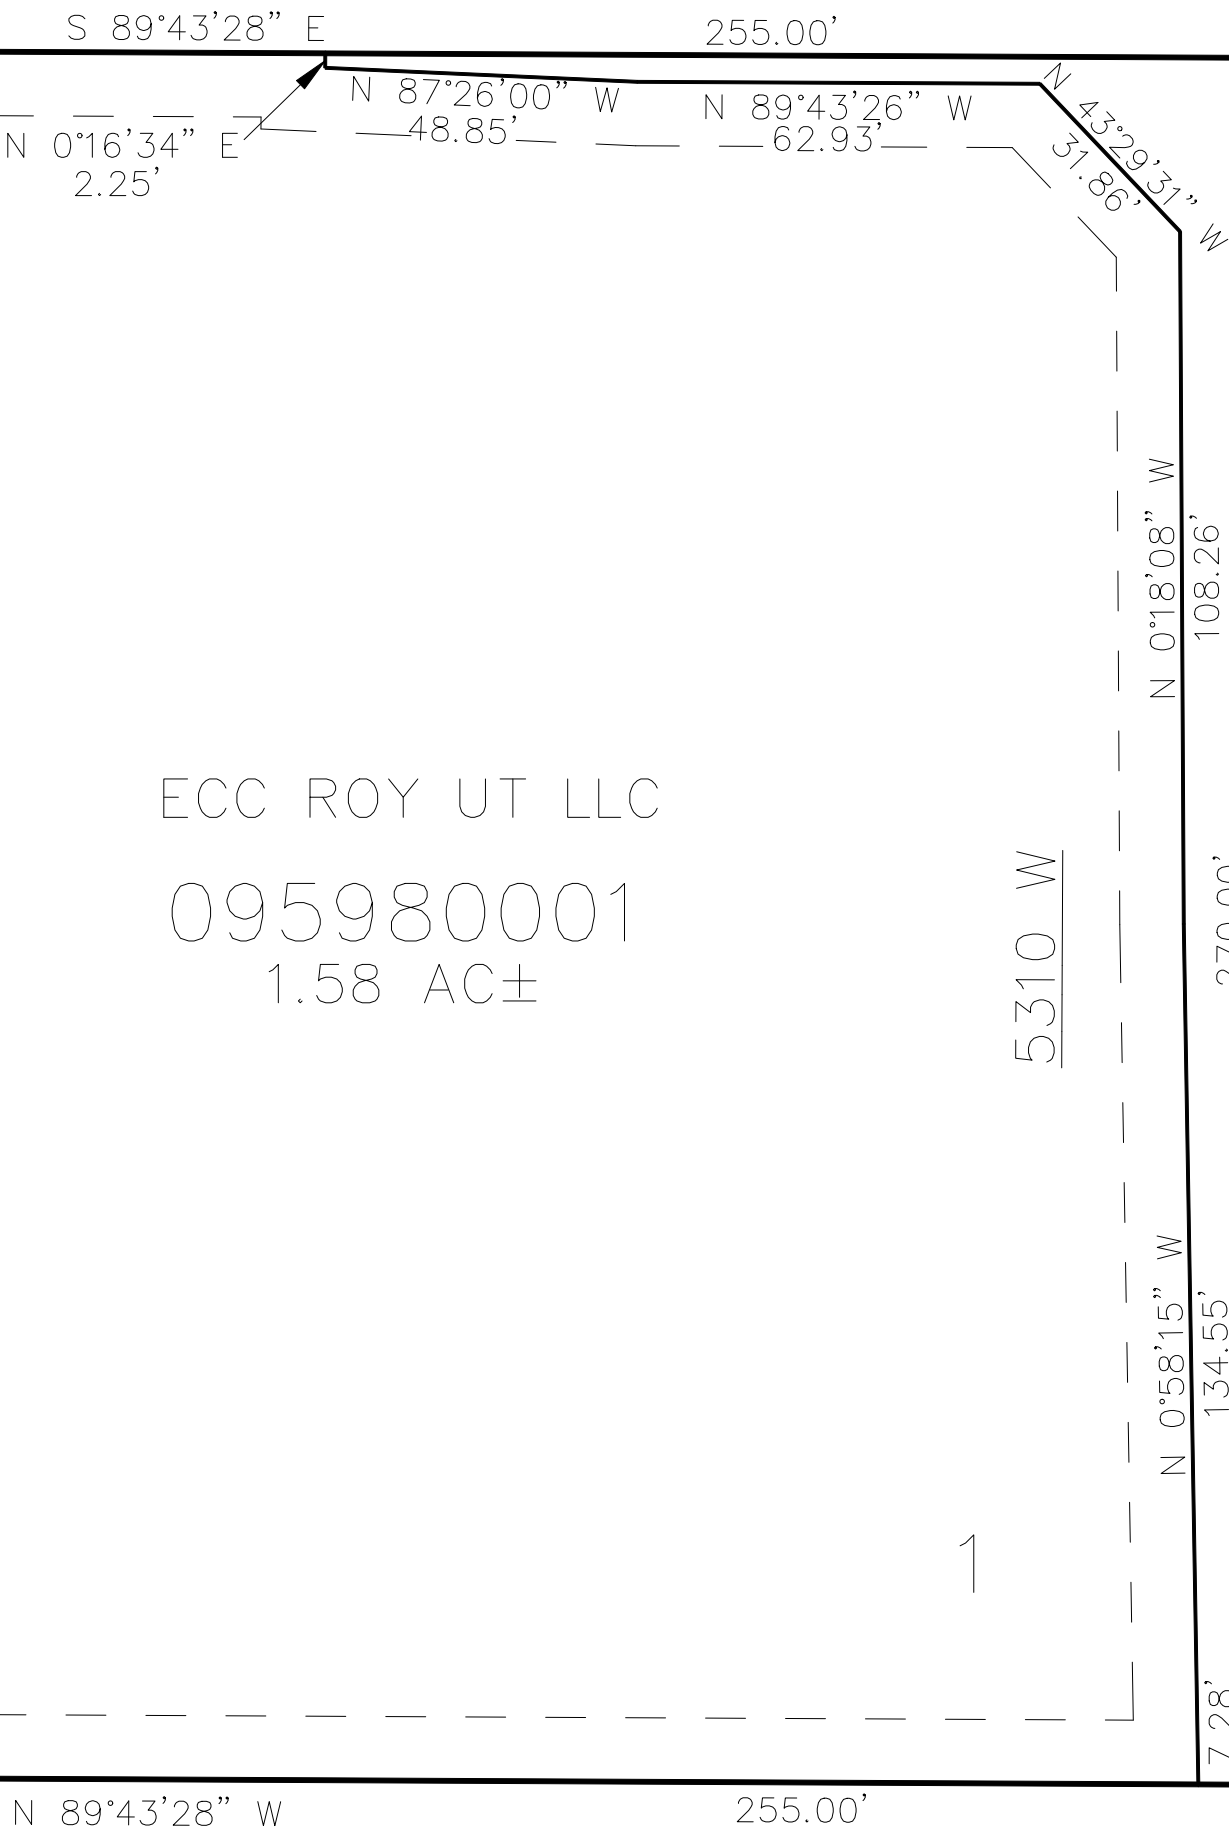

SEE PAGE 42

SEE PAGE 42

ECC ROY UT LLC
095980001
1.58 AC±

10' UTILITY & DRAINAGE EASEMENTS EACH
SIDE OF PROPERTY LINES AS INDICATED
BY DASHED LINES EXCEPT AS OTHERWISE
SHOWN.

SEE PAGE 42

FOR COMPLETE ENG DATA SEE
ORIGINAL DEDICATION PLAT IN
BOOK 74, PAGE 60 OF RECORDS.