

PART OF THE NW 1/4, OF SECTION 22, T.5N., R.2W., S.L.B. & M.  
**IASIS-ROY MEDICAL OFFICE BUILDING SUB**

TAXING UNIT: 469, 313


IN ROY CITY  
 SCALE 1" = 80'

SEE PAGE 88-4

SEE PAGE 569

SEE PAGE 528

SEE PAGE 690

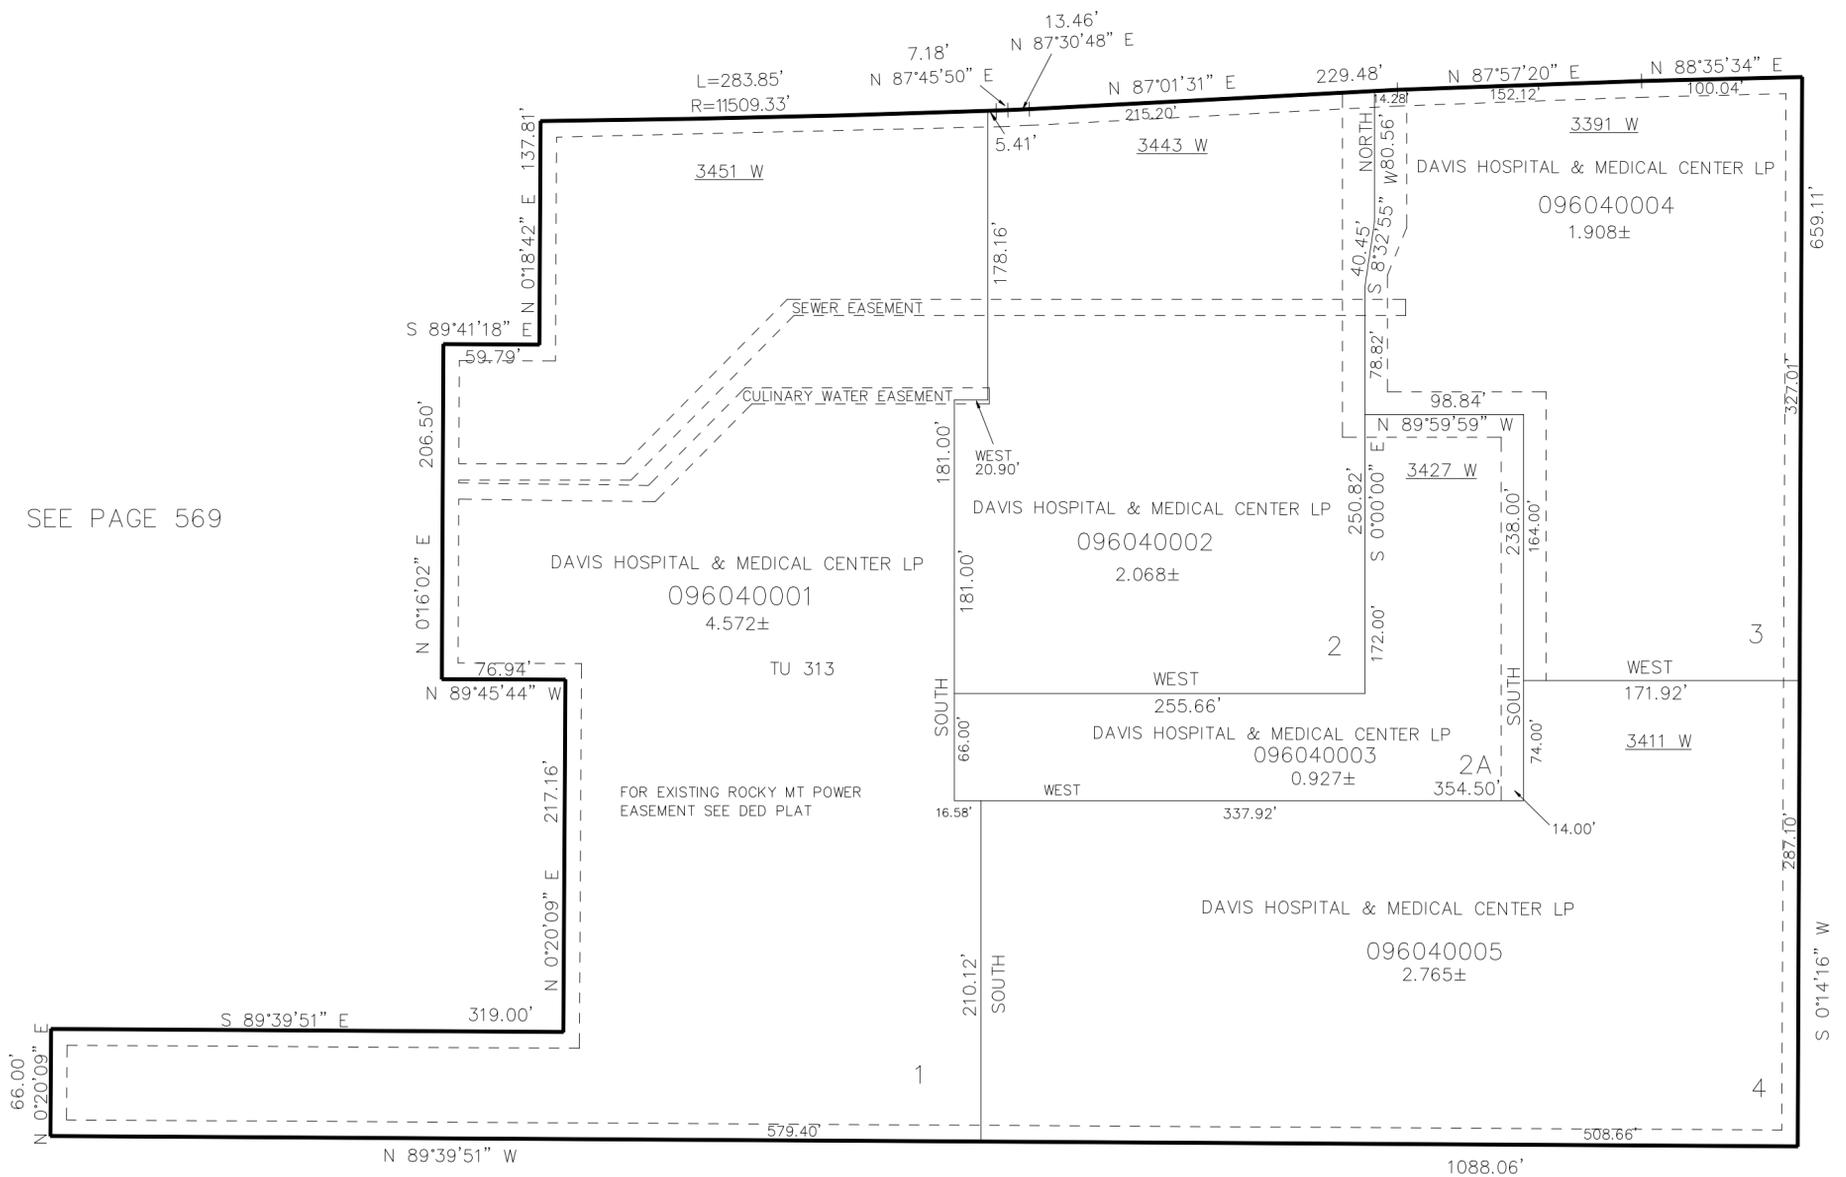

10' UTILITY & DRAINAGE EASEMENTS EACH  
 SIDE OF PROPERTY LINES AS INDICATED  
 BY DASHED LINES EXCEPT AS OTHERWISE  
 SHOWN.

FOR COMPLETE ENG DATA SEE  
 ORIGINAL DEDICATION PLAT IN  
 BOOK 77, PAGE 28 OF RECORDS.