

PART OF THE NW. 1/4, OF SECTION 22, T.5N., R.2W., S.L.B. & M.
BARLOW MEDICAL OFFICE BUILDING CONDOMINIUM


IN ROY CITY
SCALE 1" = 30'

TAXING UNIT: 41

SEE PAGE 569

SEE PAGE 88-4

3500 WEST STREET

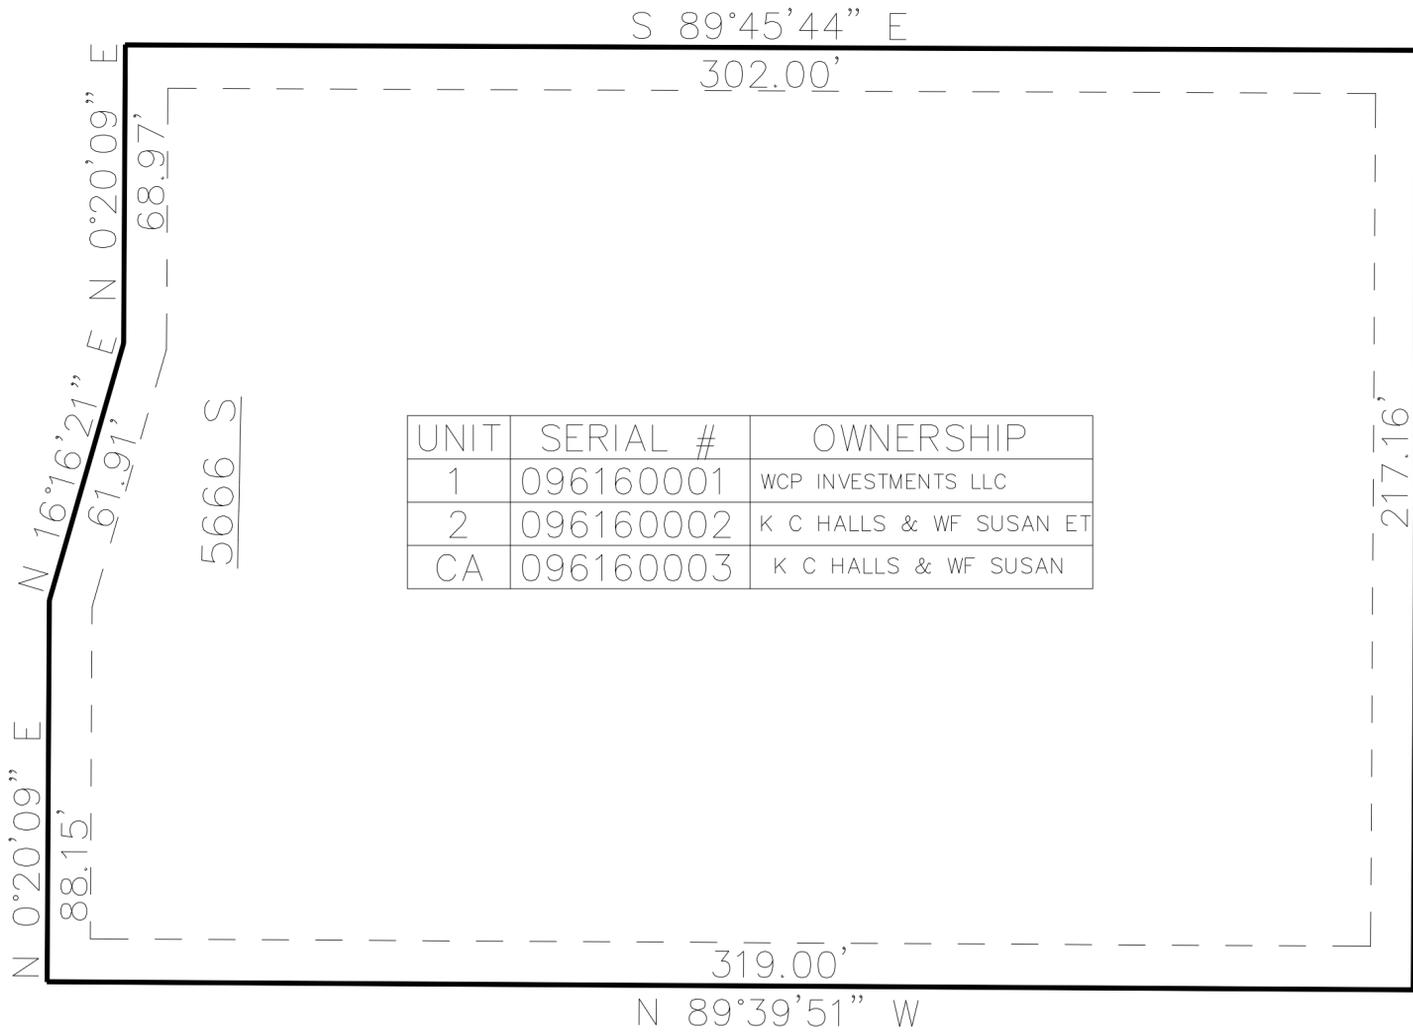

UNIT	SERIAL #	OWNERSHIP
1	096160001	WCP INVESTMENTS LLC
2	096160002	K C HALLS & WF SUSAN ET
CA	096160003	K C HALLS & WF SUSAN

SEE PAGE 604

SEE PAGE 604

10' UTILITY & DRAINAGE EASEMENTS EACH
SIDE OF PROPERTY LINES AS INDICATED
BY DASHED LINES EXCEPT AS OTHERWISE
SHOWN.

FOR COMPLETE ENG DATA SEE
ORIGINAL DEDICATION PLAT IN
BOOK 80, PAGE 31-33 OF RECORDS.