

PART OF THE NW. 1/4, OF SECTION 22, T.5N., R.2W., S.L.B. & M.
BARLOW MEDICAL OFFICE BUILDING CONDOMINIUM

616


TAXING UNIT: 41

IN ROY CITY
SCALE 1" = 40'

SEE PAGE 569

SEE PAGE 88-4

3500 WEST STREET

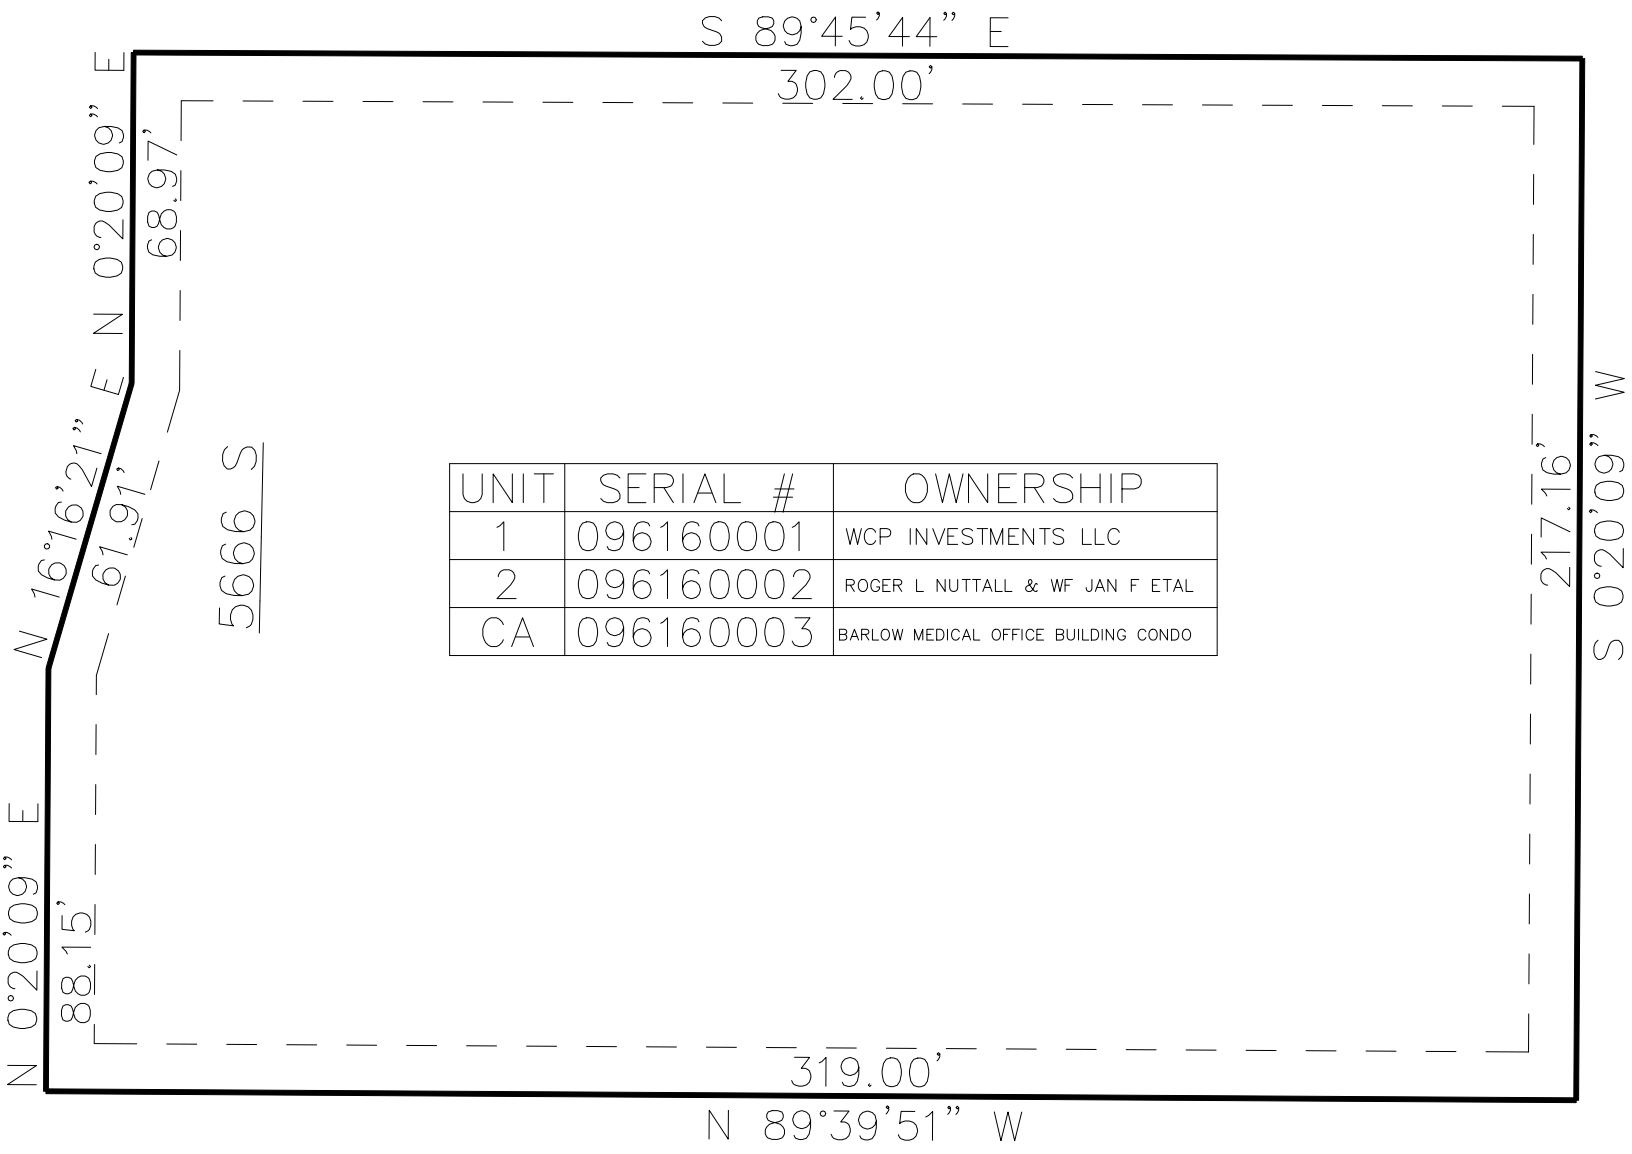

SEE PAGE 604

SEE PAGE 604

10' UTILITY & DRAINAGE EASEMENTS EACH
SIDE OF PROPERTY LINES AS INDICATED
BY DASHED LINES EXCEPT AS OTHERWISE
SHOWN.

FOR COMPLETE ENG DATA SEE
ORIGINAL DEDICATION PLAT IN
BOOK 80, PAGE 31-33 OF RECORDS.