

PART OF THE SW. 1/4, OF SECTION 17, T.5N., R.1W., S.L.B. & M.

619


DRQ SOLUTIONS SUBDIVISION

IN ROY CITY

TAXING UNIT: 348

SCALE 1" = 50'

SEE PAGE 75-2

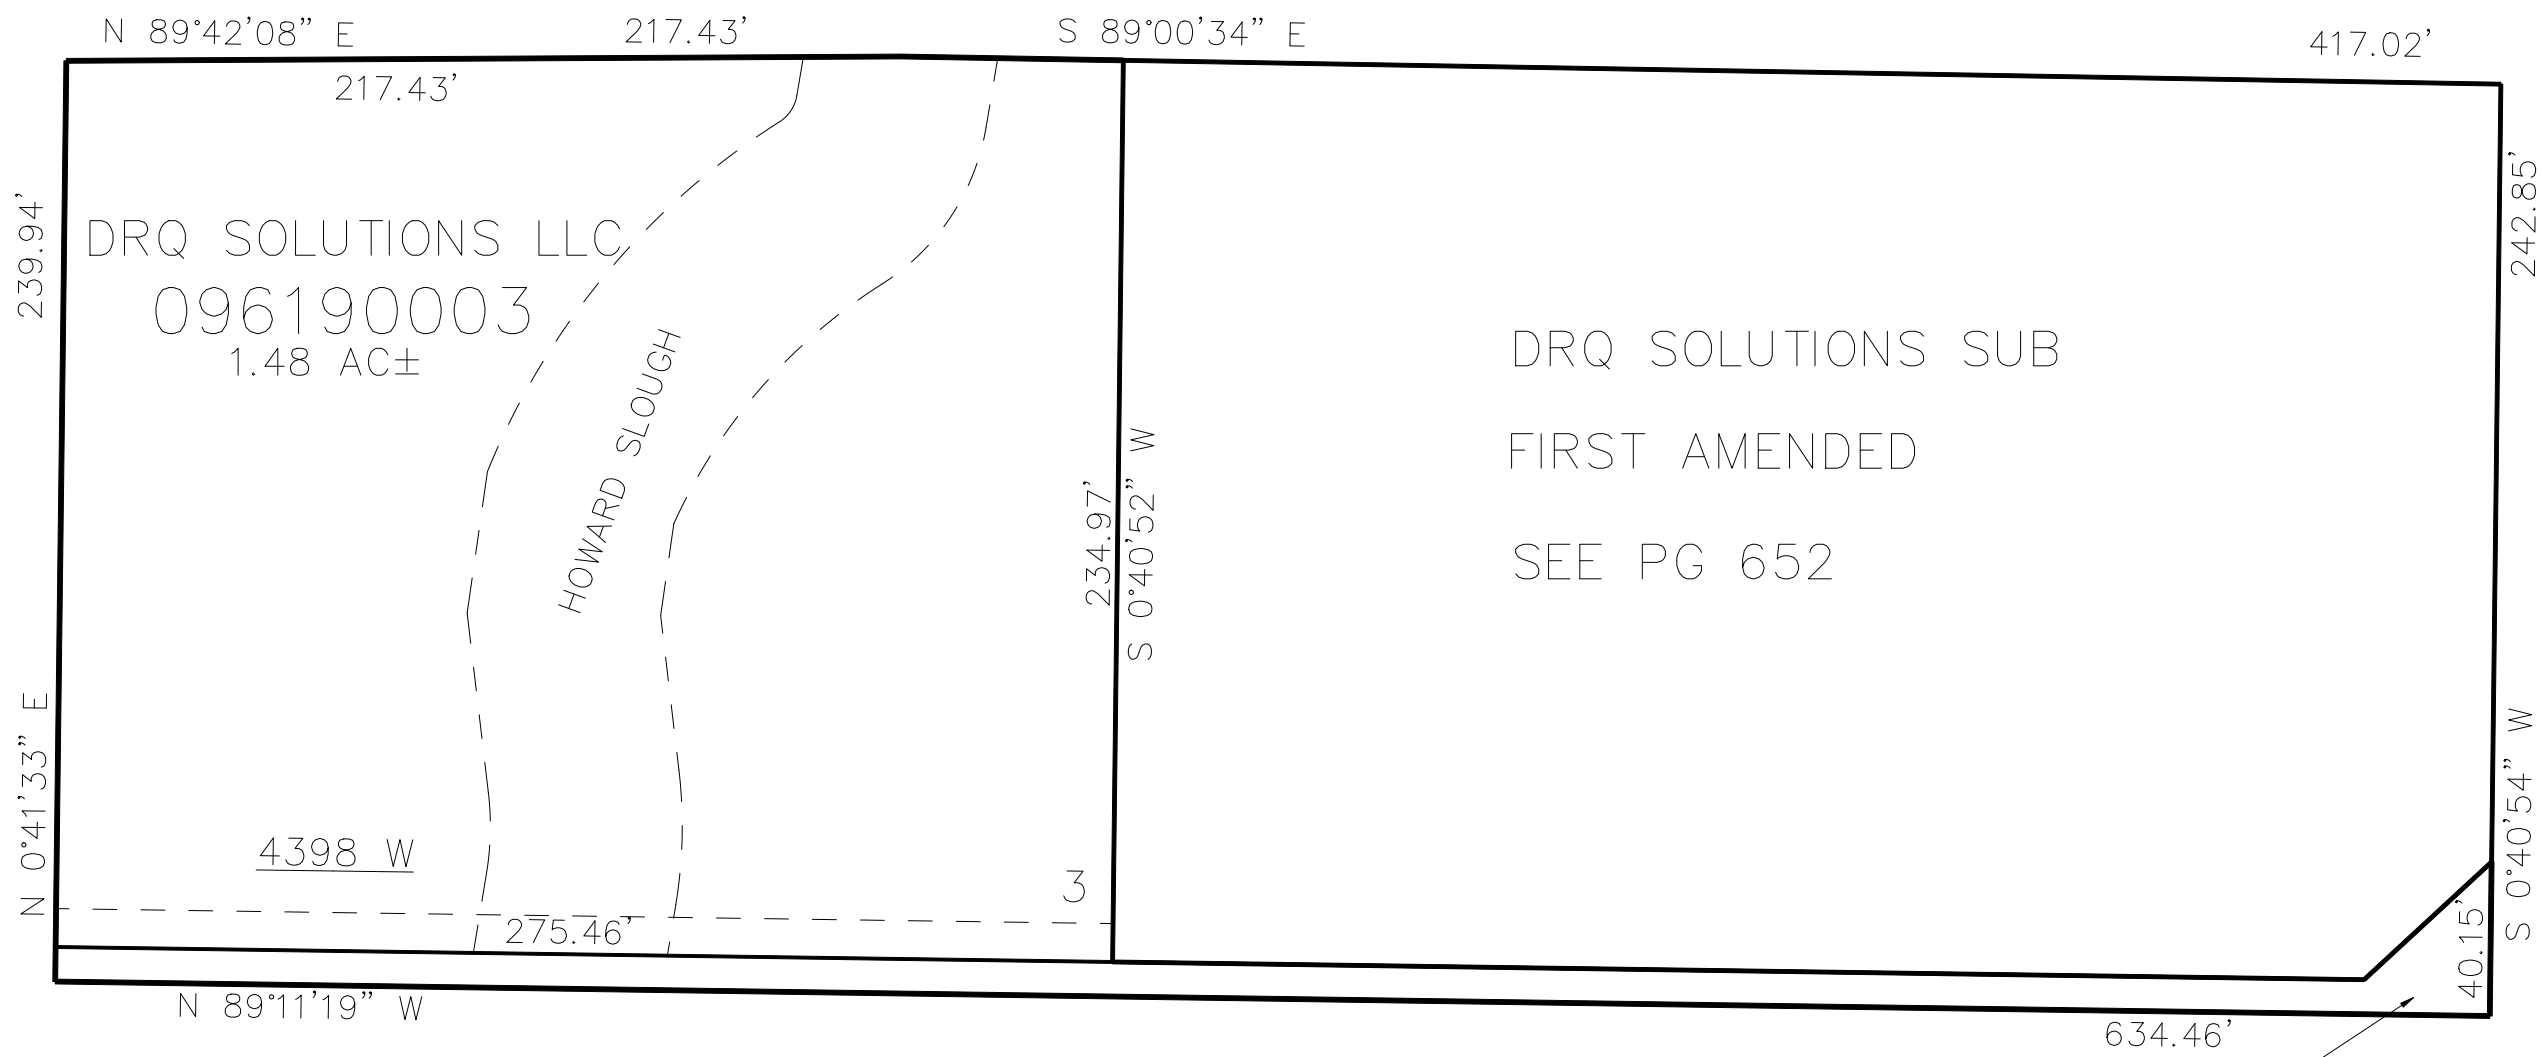

5500 SOUTH STREET

UTAH DEPARTMENT
OF TRANSPORTATION

0961900004
29,137 SQ FT

SEE PAGE 75-2

10' UTILITY & DRAINAGE EASEMENTS EACH
SIDE OF PROPERTY LINES AS INDICATED
BY DASHED LINES EXCEPT AS OTHERWISE
SHOWN.

FOR COMPLETE ENG DATA SEE
ORIGINAL DEDICATION PLAT IN
BOOK 82, PAGE 66 OF RECORDS.