

PART OF THE SW. 1/4, OF SECTION 21, T.5N., R.2W., S.L.B. & M.
JP BAR FARMS SUBDIVISION PHASE 2

624


TAXING UNIT: 469

IN ROY CITY
SCALE 1" = 60'

SEE PAGE 83

6000 SOUTH STREET

SEE PAGE 83

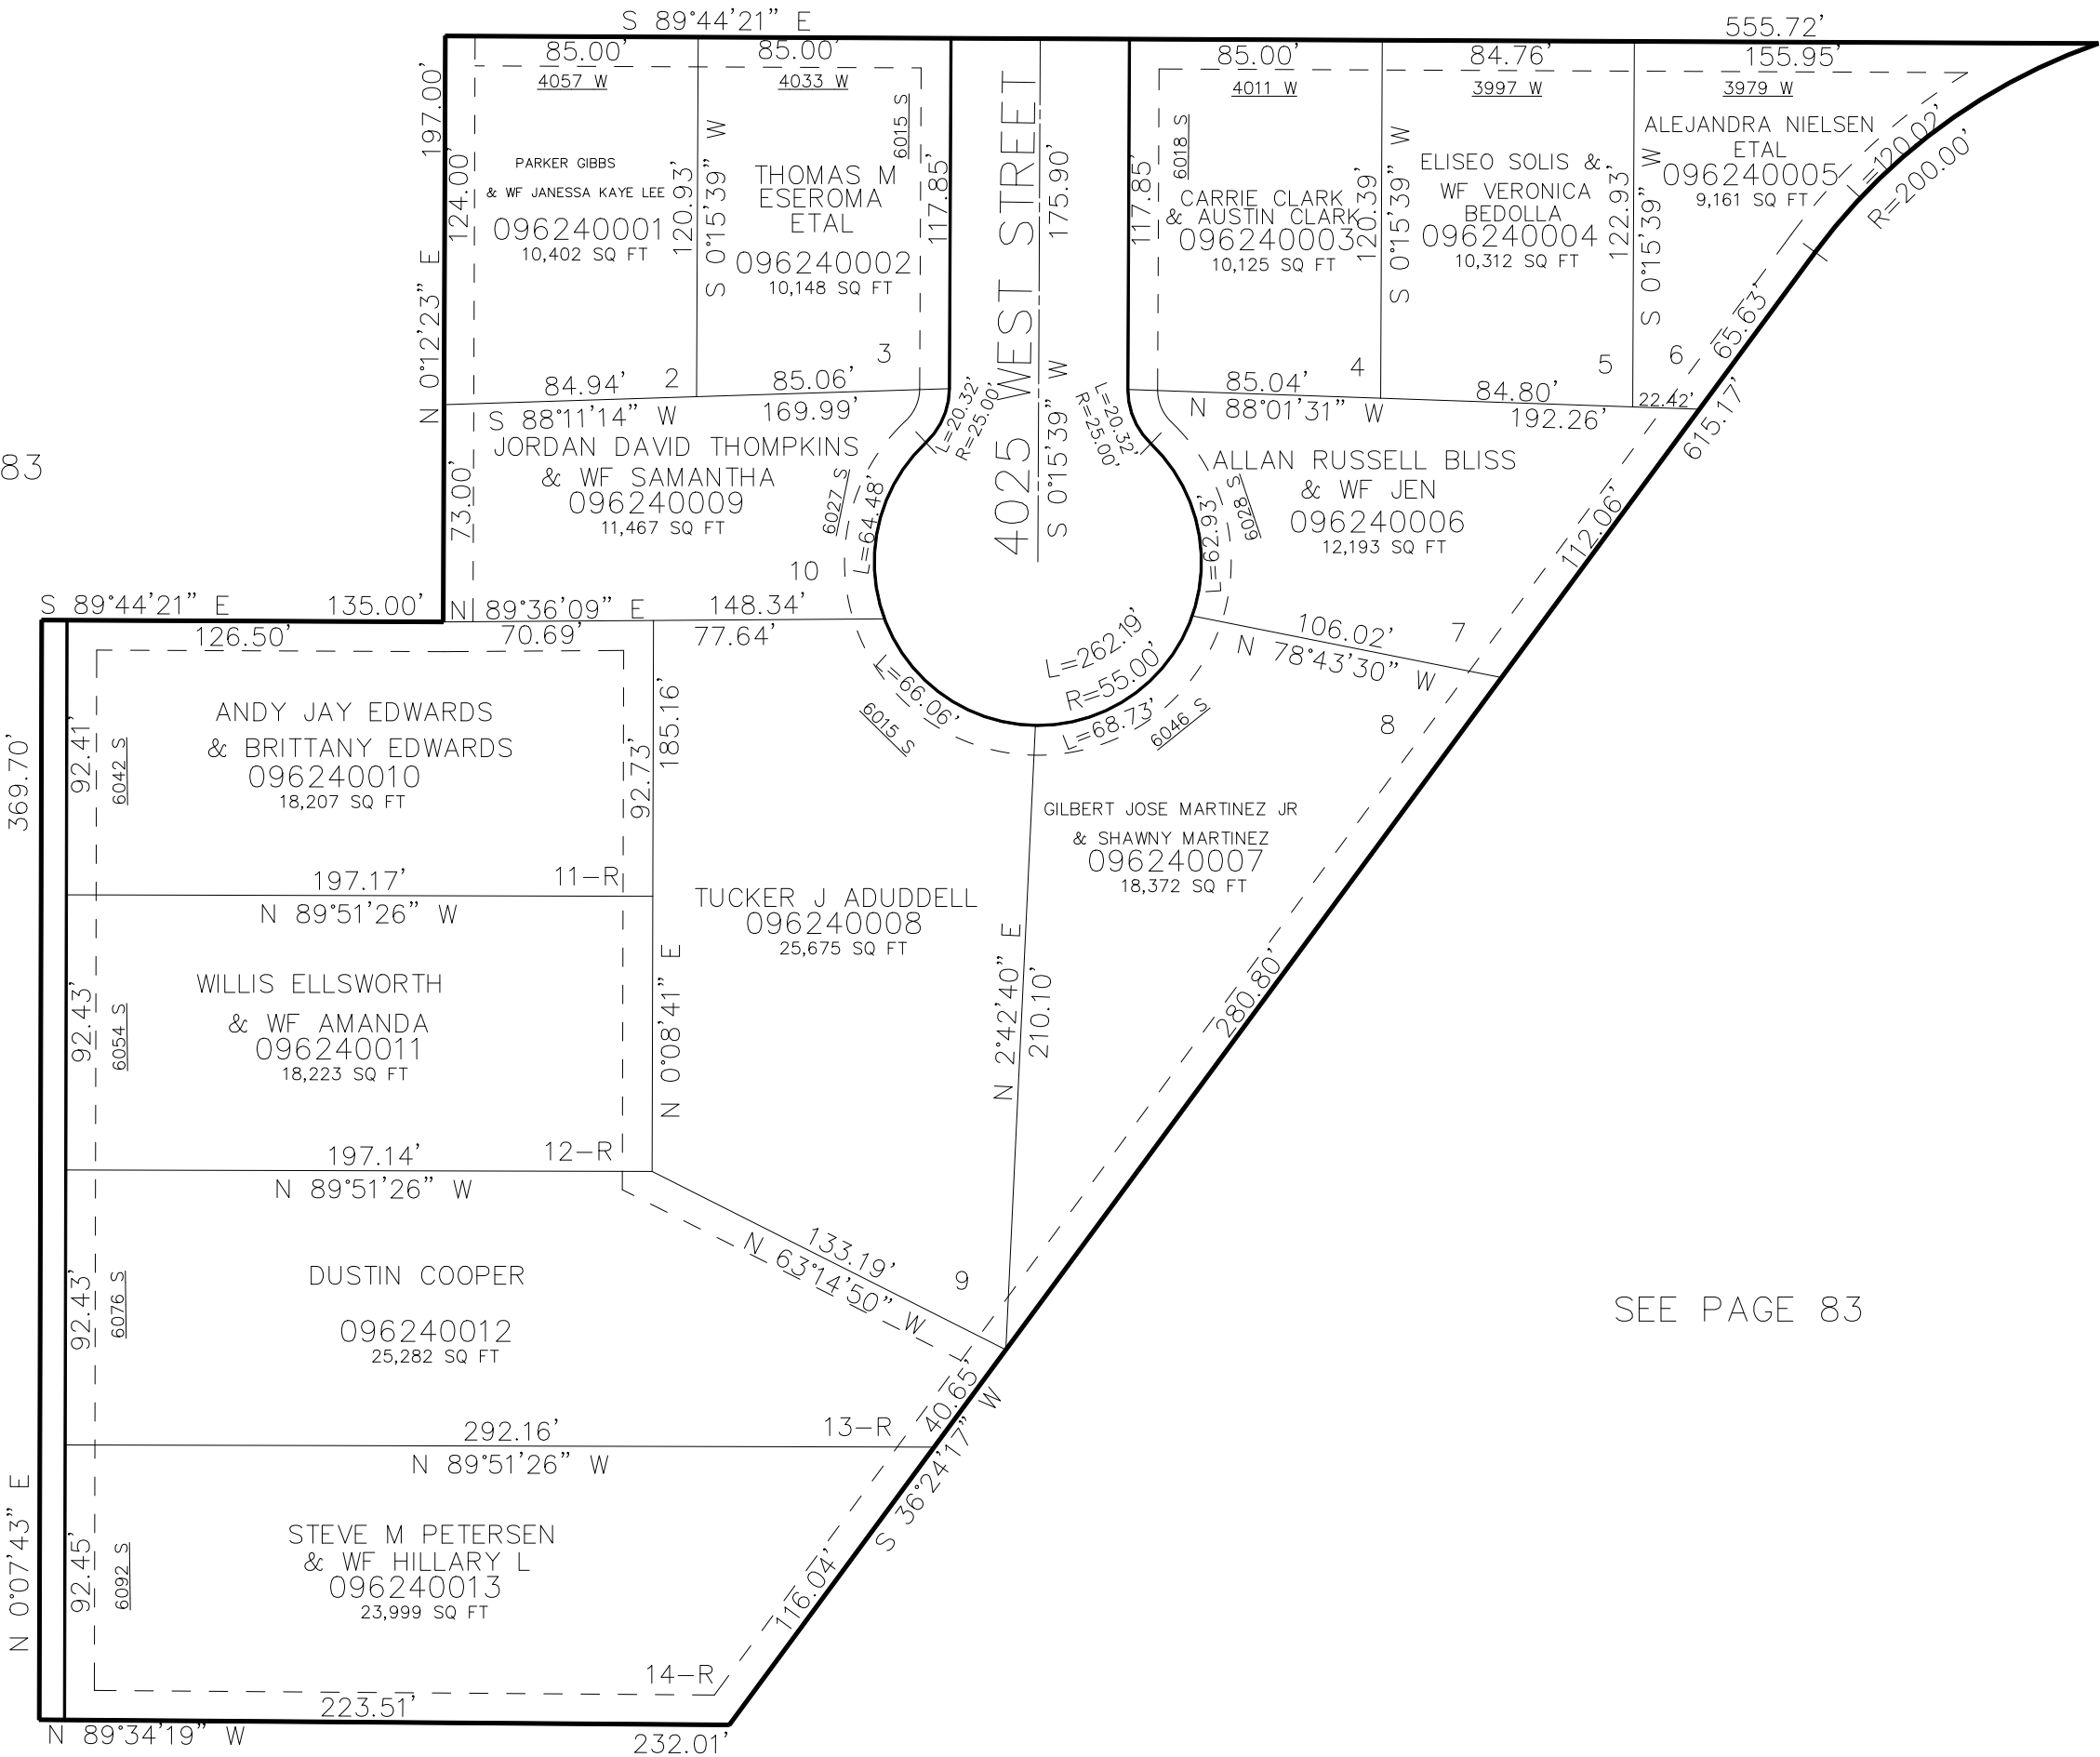

SEE PAGE 83

10' UTILITY & DRAINAGE EASEMENTS EACH
SIDE OF PROPERTY LINES AS INDICATED
BY DASHED LINES EXCEPT AS OTHERWISE
SHOWN.

FOR COMPLETE ENG DATA SEE
ORIGINAL DEDICATION PLAT IN
BOOK 84, PAGE 81 OF RECORDS.

FOR TAX PURPOSES ONLY