
DRAWING NUMBER 001134 PLAN HOLD CORPORATION . IRVINE, CALIFORNIA REORDER BY NUMBER 0.75AR POSITION EDGE OF PRINT ON THIS LINE

DRAWING NUMBER 001134 PLAN HOLD CORPORATION . IRVINE, CALIFORNIA RECRIDER BY NUMBER 075AR

DRAWING NUMBER 001134 PLAN HOLD CORPORATION . IRVINE, CALIFORNIA

DRAWING NUMBER 001134 PLAN HOLD CORPORATION . IRVINE, CALIFORNIA

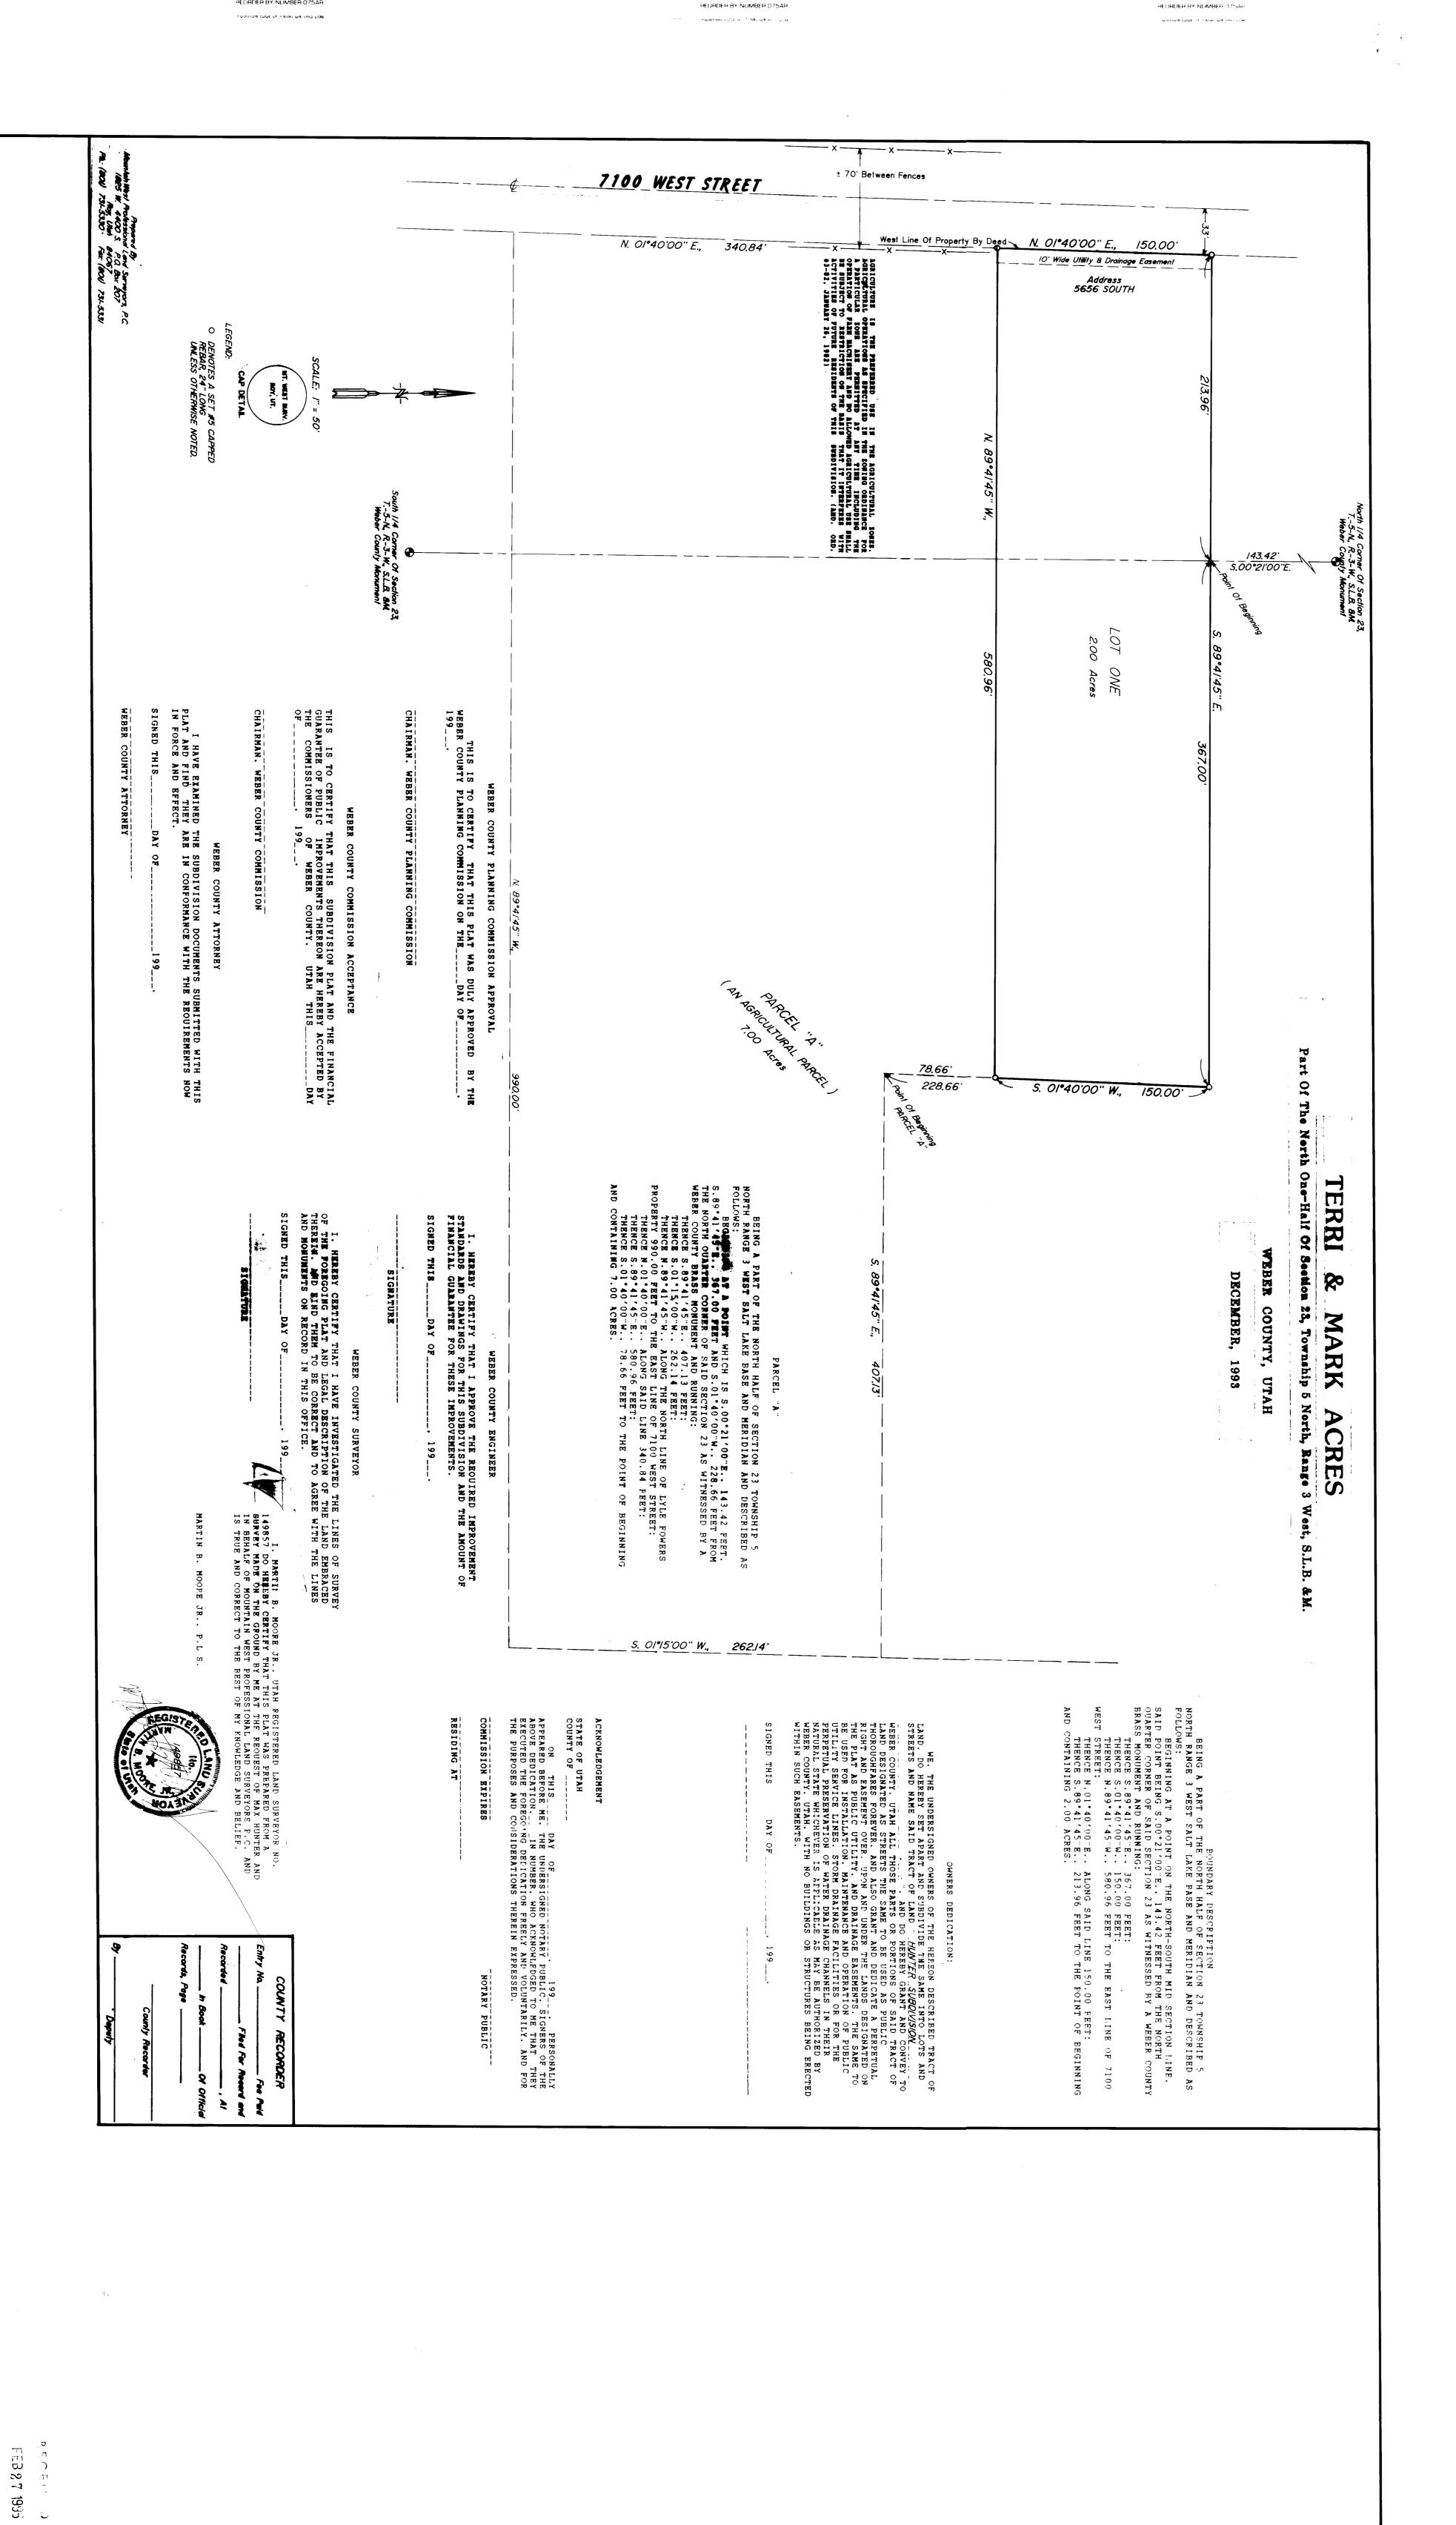

MAX III.

Jocated In The North One-Half Of Section 28,

Township 5 North, Range 3 West, S.L.B. &M.

29/93 No. 93-/037 Drwn RLW Chd MMM

MOUNTAINMEST ARGESSIONAL LAND
SURVEYORS, P.C

1875 N. 100 S. P.C. 100 734.5339

MOUNTAINMEST ARGESSIONAL LAND
SURVEYORS, P.C. 1875 N. 100 S. P.C. 1801 734.5339

MOUNTAINMEST ARGESSIONAL LAND
SURVEYORS, P.C. 1875 N. 100 S. P.C. 1801 734.5339

RECORD

SURVEY

OF SURV for HUNTER