DRAWING NUMBER

091225

MANHULO CORPORATION - PUNE, CALIFORNIA

HE SERVED NORMALL COME.

DRAWING NUMBER

001225

PLAN FIGURO CORPORATION - IRVINE, CALIFORNIA

RECROER BY NUMBER 0.75AP

DRAWING NUMBER


001225

PANHOLOSOPPORATION - SIVINE CALIFORNIA

HE BELLEY NUMBER 17522

DRAWING NUMBER

оо1225 годиная приченально в верей, да возвена привидентых сполных вода.

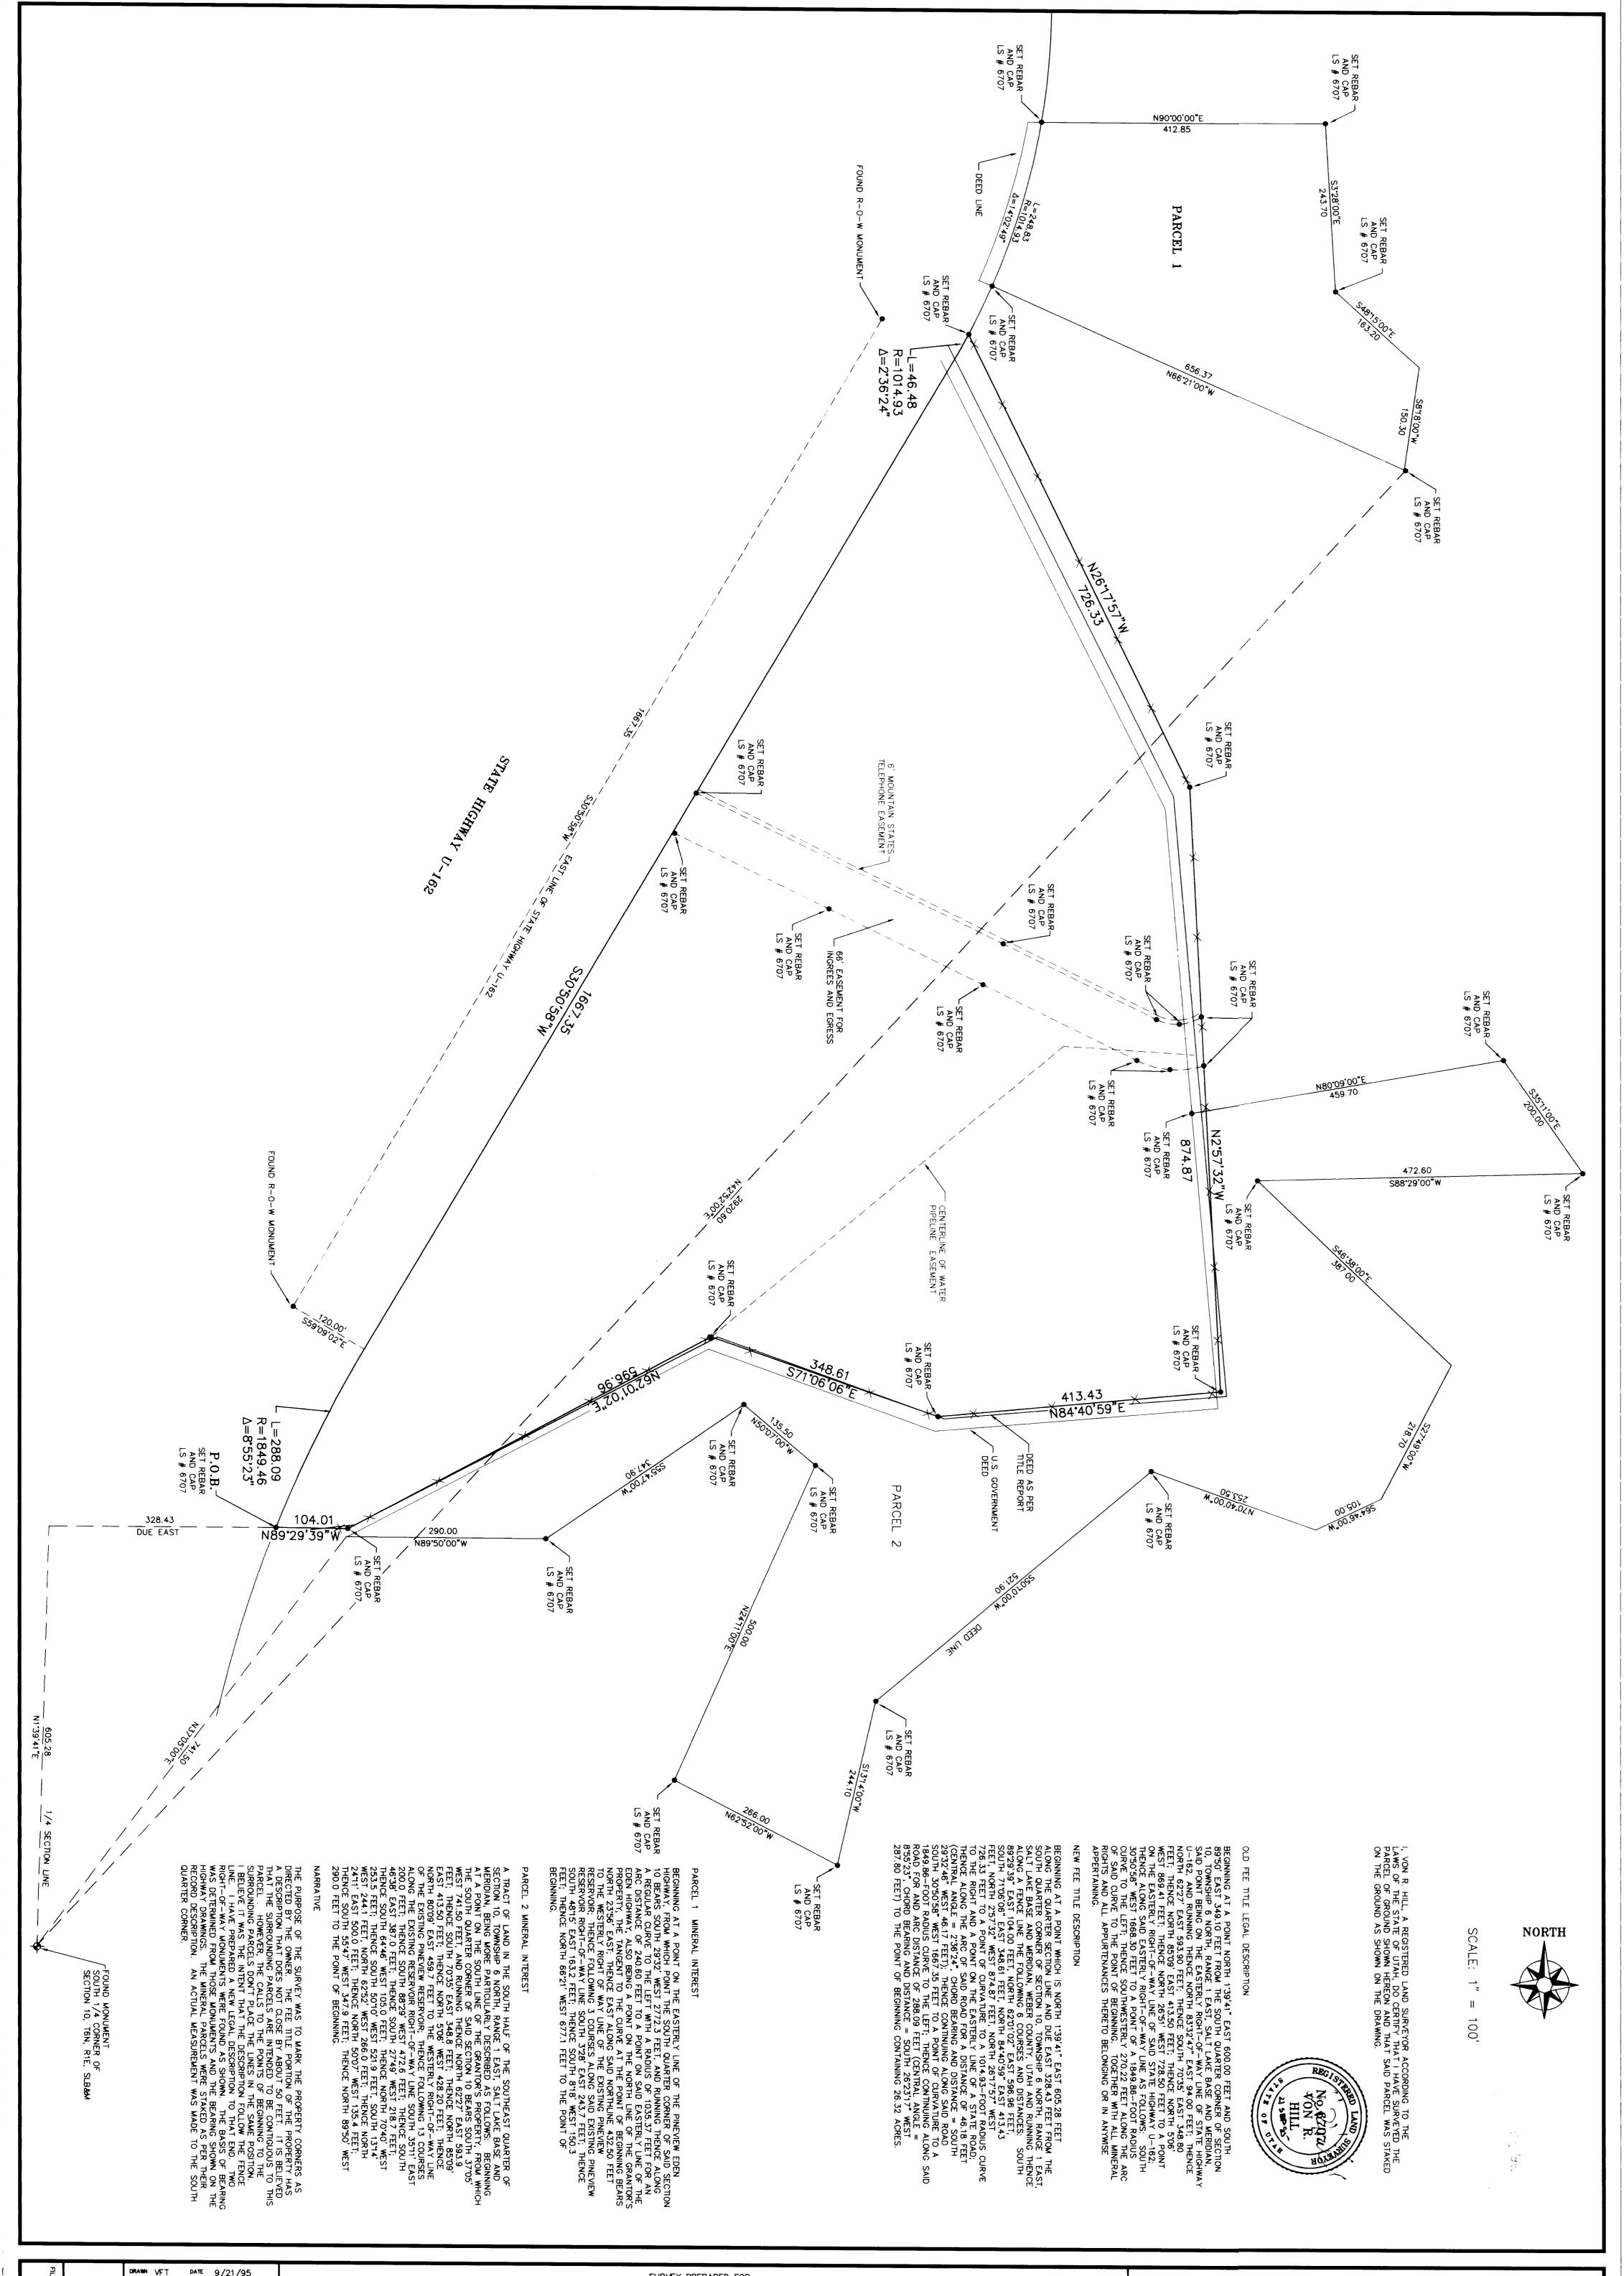

:						
,	- JE	<u>o</u> <u>s</u>	DRAWN VFT DATE 9/21/95	SURVEY PREPARED FOR:		
+	94	TEE.	APPROVED VRH DATE 9/21/95	SINCLAIR OIL		Hill. Jamison and Associates. Inc.
1		7	REVISED DATE		<i> u </i>	,
	291			PROPERTY LOCATED IN THE SE 1/4 OF SECTION 10,	\	Engineering and Surveying
: رسم				T6N, R1E, SLB&M		146 West 300 South, Bountiful, Utah 84010 (801)298-2236
				WEBER COUNTY, UTAH		