

DRAWING NUMBER
001412









REEVE & REEVE, INC.
CIVIL AND ENVIRONMENTAL ENGINEERING
OGDEN, UTAH

RECORD OF SURVEY

MARK WILSON

SHEET 1
OF 1 SHEETS

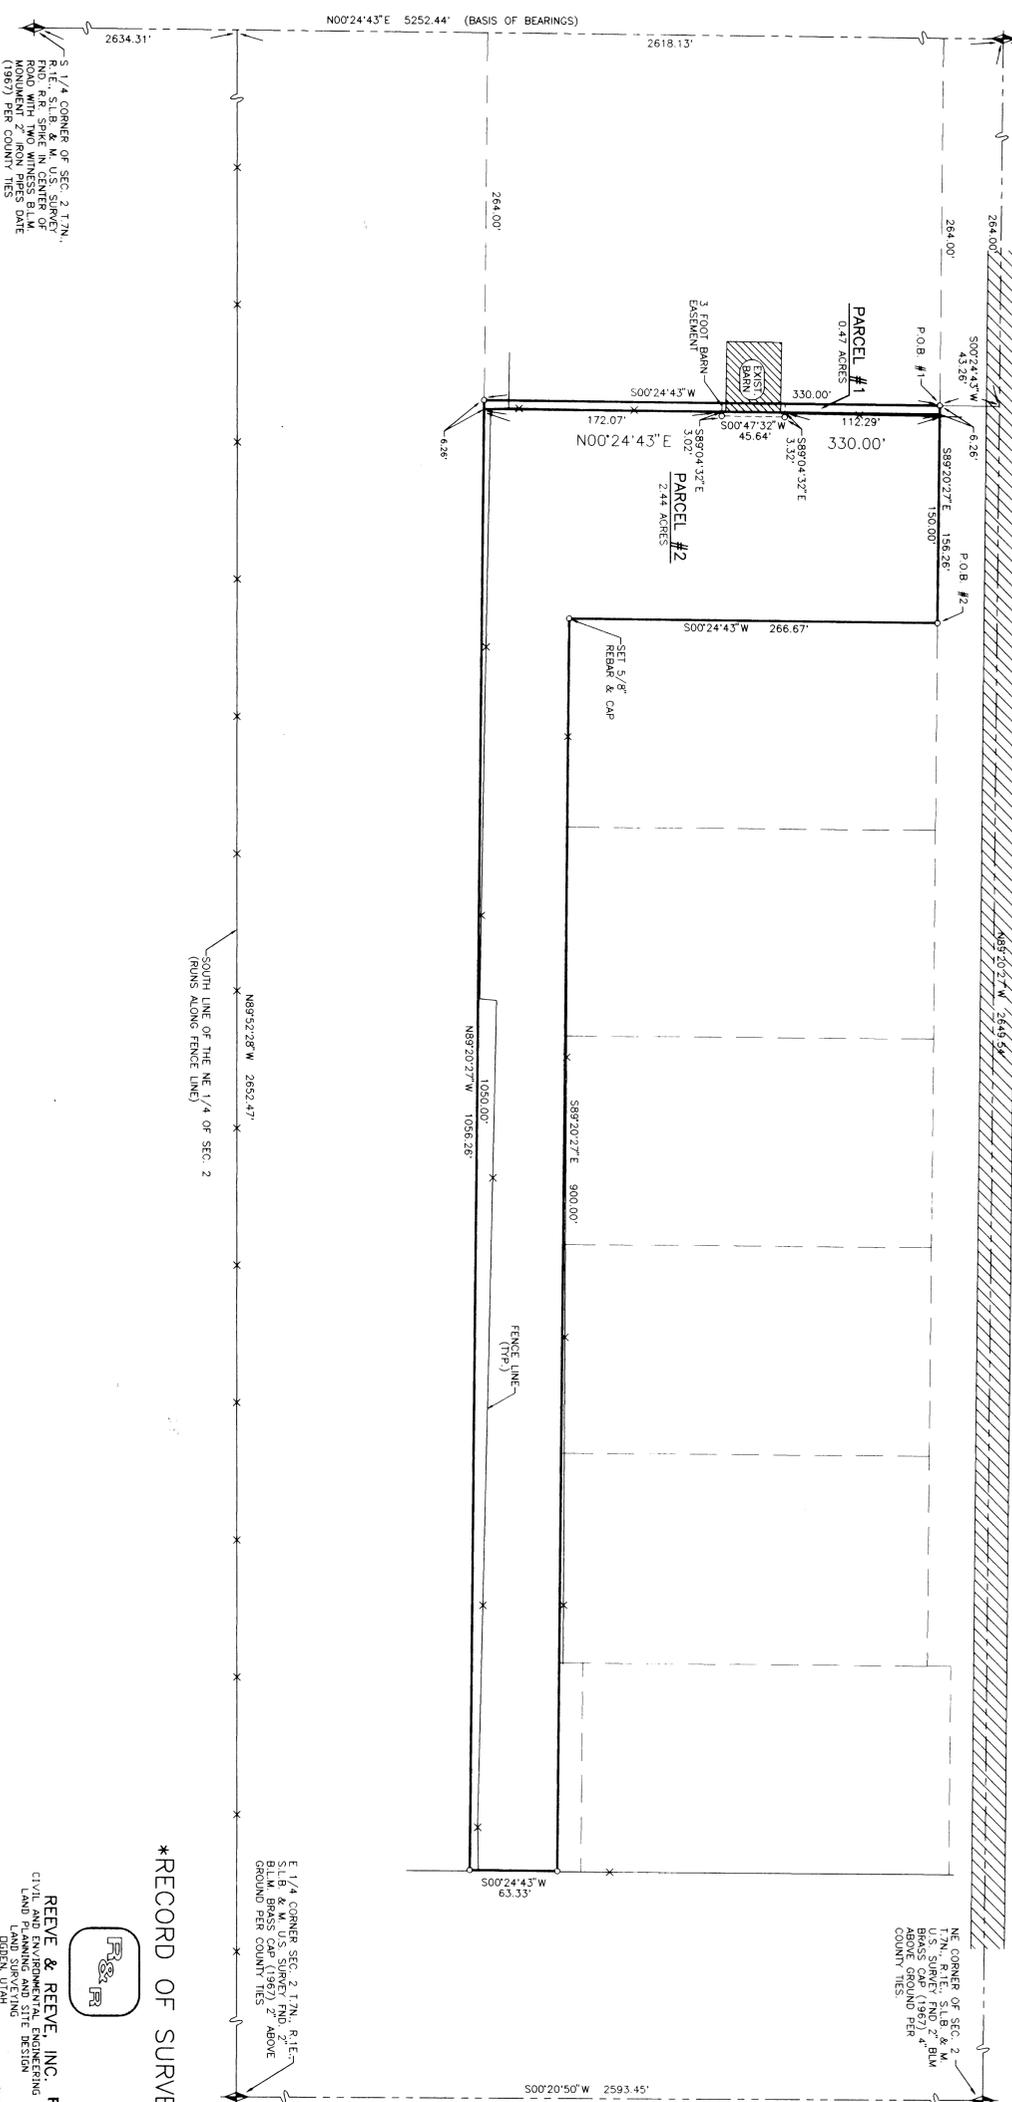

PARCEL #1
PART OF THE NE 1/4 OF SEC. 2 T17N, R1E, S1B & M, U.S. SURVEY IN THE DISTRICT OF EDEN, WEBER COUNTY, UTAH, DESCRIBED AS FOLLOWS:

PARCEL #2
PART OF THE NE 1/4 OF SEC. 2 T17N, R1E, S1B & M, U.S. SURVEY IN THE DISTRICT OF EDEN, WEBER COUNTY, UTAH, DESCRIBED AS FOLLOWS:

BARN EASEMENT
PART OF THE NE 1/4 OF SEC. 2 T17N, R1E, S1B & M, U.S. SURVEY IN THE DISTRICT OF EDEN, WEBER COUNTY, UTAH, DESCRIBED AS FOLLOWS:

SURVEYOR'S CERTIFICATE
I, JOHN P. REEVE, UTAH REGISTERED LAND SURVEYOR NO. 3492, DO HEREBY CERTIFY THAT THIS PLAT WAS PREPARED FROM A SURVEY MADE BY ME OR UNDER MY CLOSE PERSONAL SUPERVISION AND IN ACCORDANCE WITH THE PROVISIONS OF THE UTAH LAND SURVEYING ACT AND IS TRULY AND CORRECT TO THE BEST OF MY KNOWLEDGE AND BELIEF.

22-14686-2201
UTAH LICENSE NUMBER

SIGNATURE

NARRATIVE

REGISTERED LAND SURVEYOR
22-14686-2201
JOHN P. REEVE
STATE OF UTAH

RECORD OF SURVEY

REEVE & REEVE, INC. RECEIVED
CIVIL AND ENVIRONMENTAL ENGINEERING
OGDEN, UTAH



001412