


BOUNDARY DESCRIPTION
ALL THAT LAND IN THE CITY OF OGDEN, WEBER COUNTY, UTAH BEING PART OF THE SW 1/4 OF THE NE 1/4 OF SEC. 17, T6N, R1W, S1B & M U.S. THE WEST 74.88 FEET OF LOTS 15, 16, 17, 18, & 19 OF BLOCK 2 OF THE ORCHARD GROVE ADDITION, OGDEN CITY PLAT, CONTAINS 0.22 ACRES, MORE OR LESS.
THIS DESCRIPTION IS PER SURVEY ON THE GROUND PERFORMED JULY 1995.

BASIS OF BEARINGS
THE BASIS OF BEARINGS FOR THIS SURVEY IS THE CENTER LINE OF THE MAIN CENTER LINE OF THE OGDEN CITY PLAT, WEBER COUNTY, UTAH, DETERMINED LOCALLY AS S89°09'45"E.

NARRATIVE
THE PURPOSE OF THIS SURVEY WAS TO VERIFY THE BOUNDARIES OF THIS PROPERTY. THE CENTER LINE OF THE MAIN CENTER LINE OF THE OGDEN CITY PLAT WAS UTILIZED FOR THE BASIS OF BEARINGS PER OGDEN CITY PLAT.

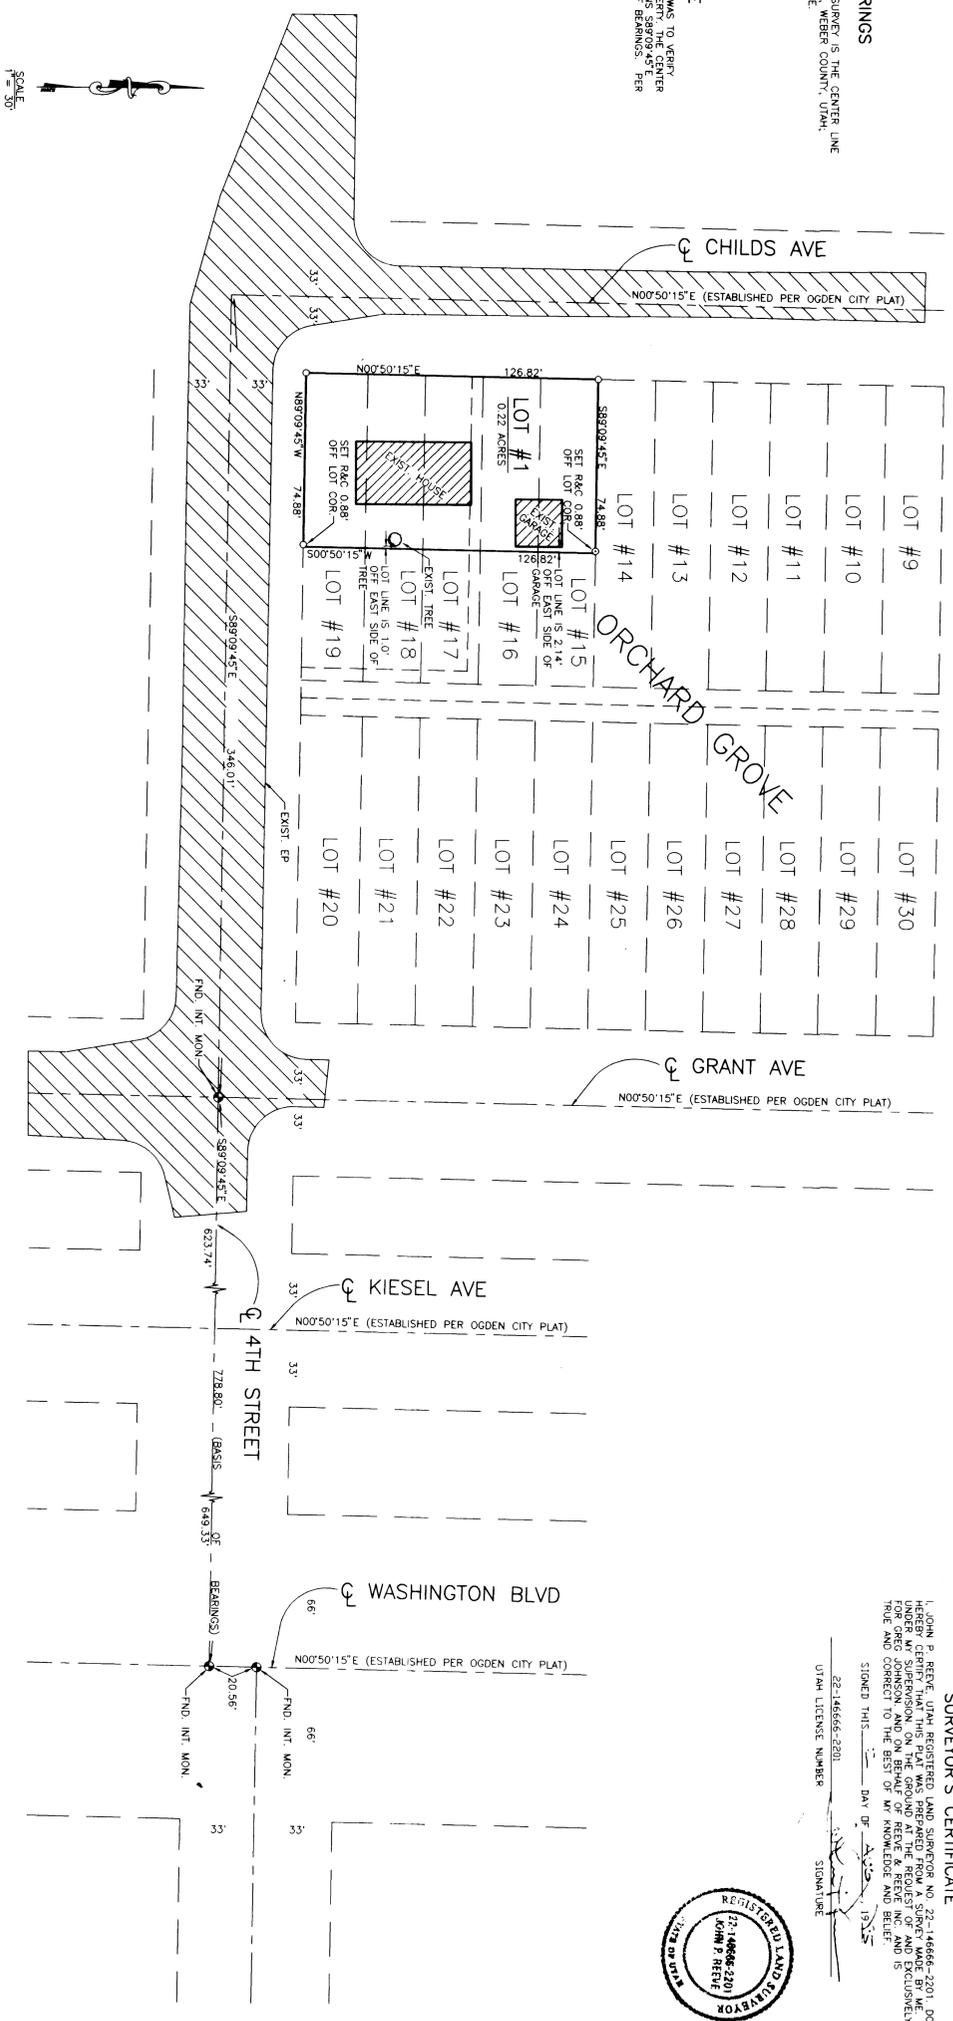

SURVEYOR'S CERTIFICATE
I, JOHN P. REEVE, UTAH REGISTERED LAND SURVEYOR NO. 22-14666-2201, DO HEREBY CERTIFY THAT THE FOREGOING SURVEY WAS PERFORMED UNDER MY SUPERVISION AND ON BEHALF OF REEVE & REEVE, INC. AND IS TRUE AND CORRECT TO THE BEST OF MY KNOWLEDGE AND BELIEF.
SIGNED THIS 22nd DAY OF JULY 1995.
22-14666-2201
UTAH LICENSE NUMBER
SIGNATURE



RECORD OF SURVEY


REEVE & REEVE, INC.
CIVIL AND ENVIRONMENTAL ENGINEERING
LAND PLANNING AND SITE DESIGN
LAND SURVEYING
OGDEN, UTAH

REEVE & REEVE, INC.
CIVIL AND ENVIRONMENTAL ENGINEERING
LAND PLANNING AND SITE DESIGN
LAND SURVEYING
OGDEN, UTAH

RECORD OF SURVEY

GREG JOHNSON
PROPERTY

1
SHEETS

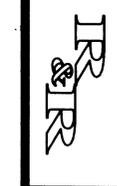

REVISIONS

1	
2	
3	
4	

PROJECT NO. 2004-01
DATE 1-24-04
SCALE 1"=30'