DRAWING NUMBER 001792

PLAN HOLD CORPORATION . IRVINE, CALIFORNIA

REORDER BY NUMBER 075AR

CONTRACTOR CONTRACTOR

DRAWING NUMBER 001772

PLAN HOLD CORPORATION . IRVINE, CALIFORNIA REDROER BY NUMBER 075AR

Common come of Chines on 1995 civic

**DRAWING NUMBER** 001742


PLAN HOLD CORPORATION . IRVINE, CALIFORNIA REDROER BY NUMBER 075AR

......

DRAWING NUMBER

PLAN HOLD CORPORATION . IRVINE, CALIFORNIA REORDER BY NUMBER 075AR

Logingia cour an emit a emit a some

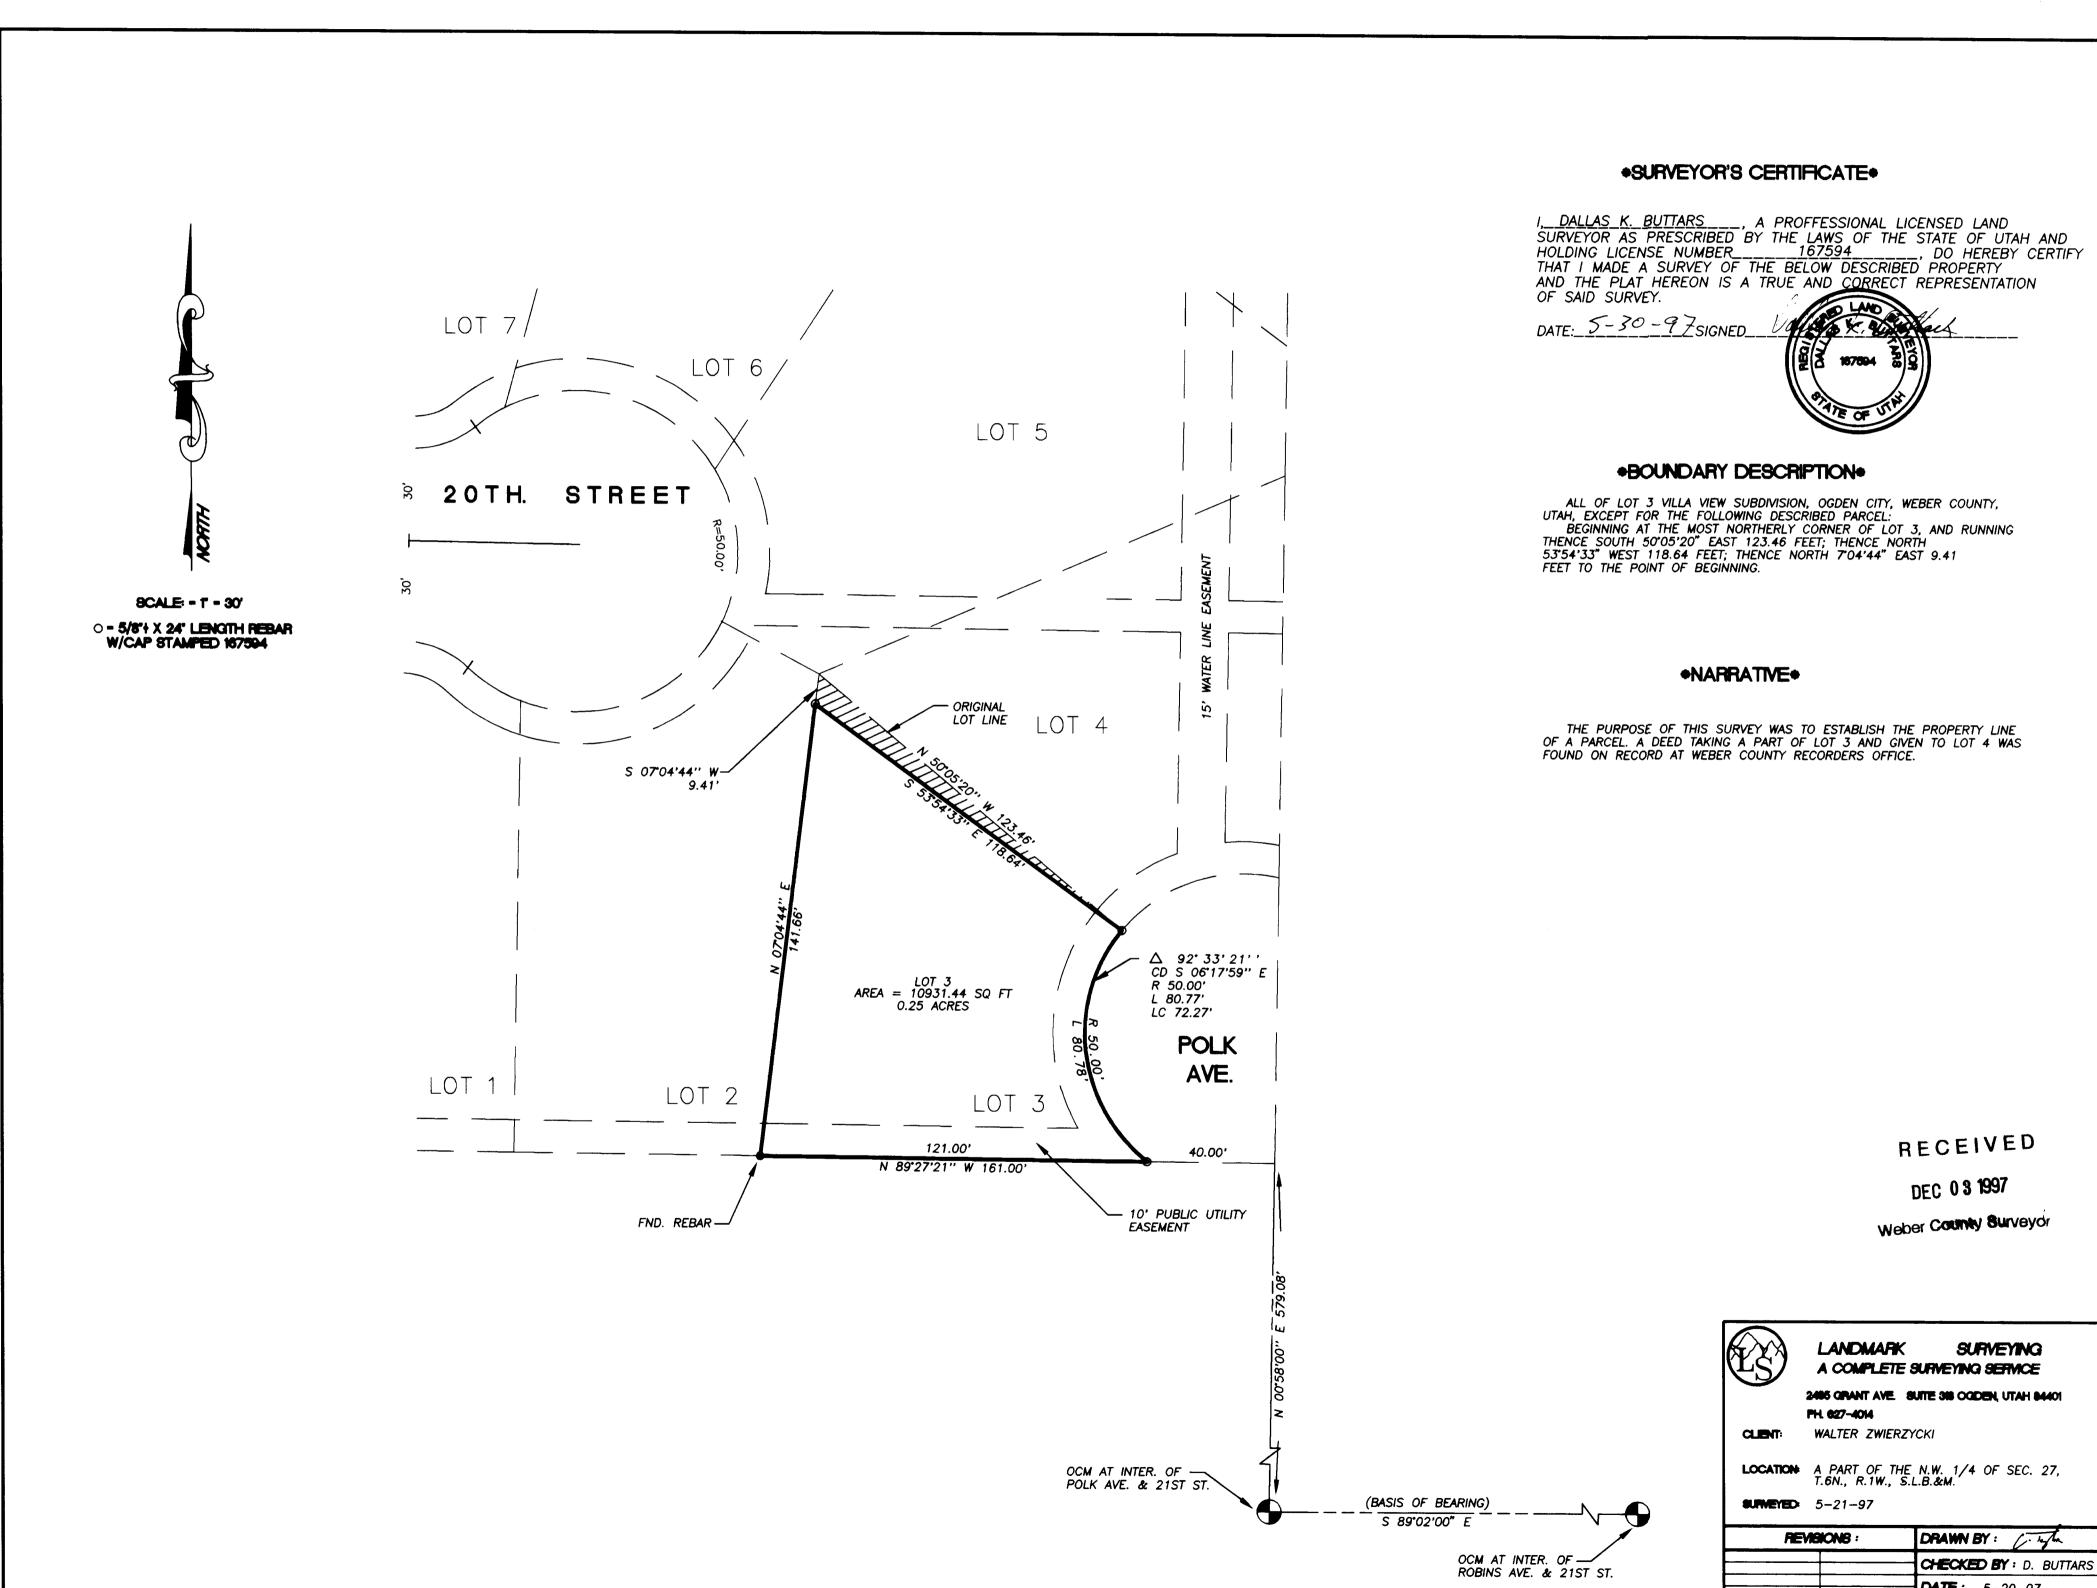

10 0

0017

LANDMARK SURVEYING A COMPLETE SURVEYING SERVICE

LOCATION A PART OF THE N.W. 1/4 OF SEC. 27, T.6N., R.1W., S.L.B.&M.

DRAWN BY: ( . hyte CHECKED BY : D. BUTTARS DATE: 5-20-97 FLE: 1862ROFS.DWG