

DRAWING NUMBER

001802

PLAN HOLD CORPORATION • IRVINE, CALIFORNIA

REORDER BY NUMBER 075AR

POSITION EDGE OF PRINT ON THIS LINE

DRAWING NUMBER

001802

PLAN HOLD CORPORATION • IRVINE, CALIFORNIA

REORDER BY NUMBER 075AR

POSITION EDGE OF PRINT ON THIS LINE

DRAWING NUMBER

001802

PLAN HOLD CORPORATION • IRVINE, CALIFORNIA

REORDER BY NUMBER 075AR

POSITION EDGE OF PRINT ON THIS LINE


DRAWING NUMBER

001802

PLAN HOLD CORPORATION • IRVINE, CALIFORNIA

REORDER BY NUMBER 075AR

POSITION EDGE OF PRINT ON THIS LINE

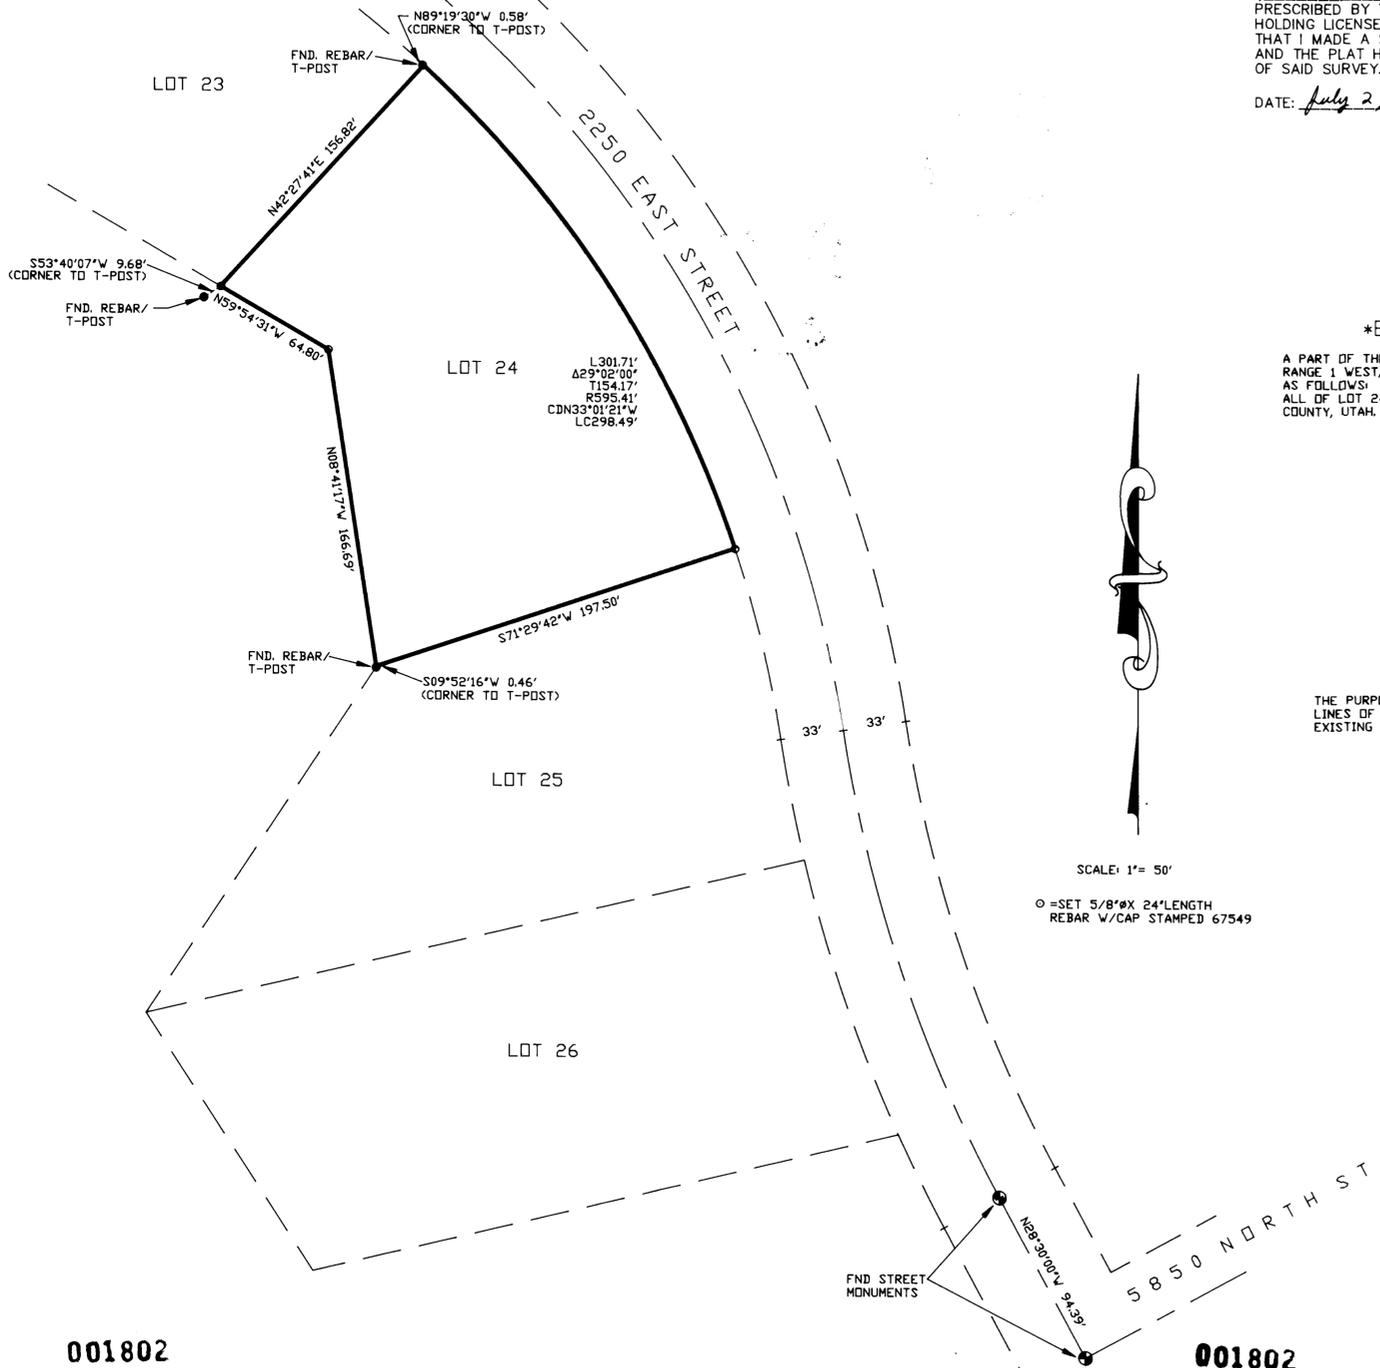

SURVEYORS CERTIFICATE

I, DALLAS K. BUTTARS, A PROFESSIONAL LAND SURVEYOR AS PRESCRIBED BY THE LAWS OF THE STATE OF UTAH AND HOLDING LICENSE NUMBER 167594, DO HEREBY CERTIFY THAT I MADE A SURVEY OF THE BELOW DESCRIBED PROPERTY AND THE PLAT HEREON IS A TRUE AND CORRECT REPRESENTATION OF SAID SURVEY.

DATE: July 2, 1996 SIGNED



BOUNDARY DESCRIPTION

A PART OF THE SOUTHEAST QUARTER SECTION 1, TOWNSHIP 7 NORTH, RANGE 1 WEST, SALT LAKE BASE AND MERIDIAN, U.S. SURVEY, DESCRIBED AS FOLLOWS: ALL OF LOT 24, COBBLECREEK PARK SUBDIVISION, PHASE 1, WEBER COUNTY, UTAH.

NARRATIVE:

THE PURPOSE OF THIS SURVEY WAS TO LOCATE THE BOUNDARY LINES OF LOT 24. THE STREET MONUMENTS WERE USED AND EXISTING T-POSTS WERE FOUND AND VERIFIED.

SCALE: 1" = 50'

○ = SET 5/8" X 24" LENGTH REBAR W/CAP STAMPED 67549

RECEIVED

DEC 03 1997

Weber County Surveyors

001802

001802

LS LANDMARK SURVEYING
 A COMPLETE SURVEYING SERVICE
 2485 GRANT AVE. SUITE 310-B DGBEN, UTAH 84401
 PH 627-4014
 CLIENT: PETE BEALBA
 LOCATION: PART OF S.E. 1/4 SEC. 1, T.7N, R.1W, S.L.B. & M.
 SURVEYED: JUNE 19, 1996