DRAWING NUMBER
000228

PLAN HOLD CORPORATION • IRVINE, CALIFORNIA

POEP BY NUMBER 3 154R

orani ayong tanggan sa

DRAWING NUMBER

000228

PLAN HOLD CORPORATION • IRVINE, CALIFORNIA

REORDER BY NUMBER 0754F

MARRATIVE OF SURVEY
THE PURPOSE OF THIS SURVEY WAS TO CREATE A 9000 SQUARE FOOT

PARCEL OF LAND ACROSS THE WEST END OF THE CHILD PROPERTY. MANY PROBLEMS HAVE BEEN ENCOUNTERED IN THE PAST BY THE MONUMENTATION THAT MAY BE FOUND IN THE STREET INTERSECTIONS. SO CONTROL WAS BROUGHT FROM COUNTY MONUMENT NO. 16. THE NORTH LINE OF THIS

SURVEY HARMONIZES WITH OCCUPATIONS ON THE GROUND.


DRAWING NUMBER

000228
PLAN HOLD CORPORATION - IRVINE, CALIFORNIA

REORDER BY NUMBER 07546

DRAWING NUMBER

000228

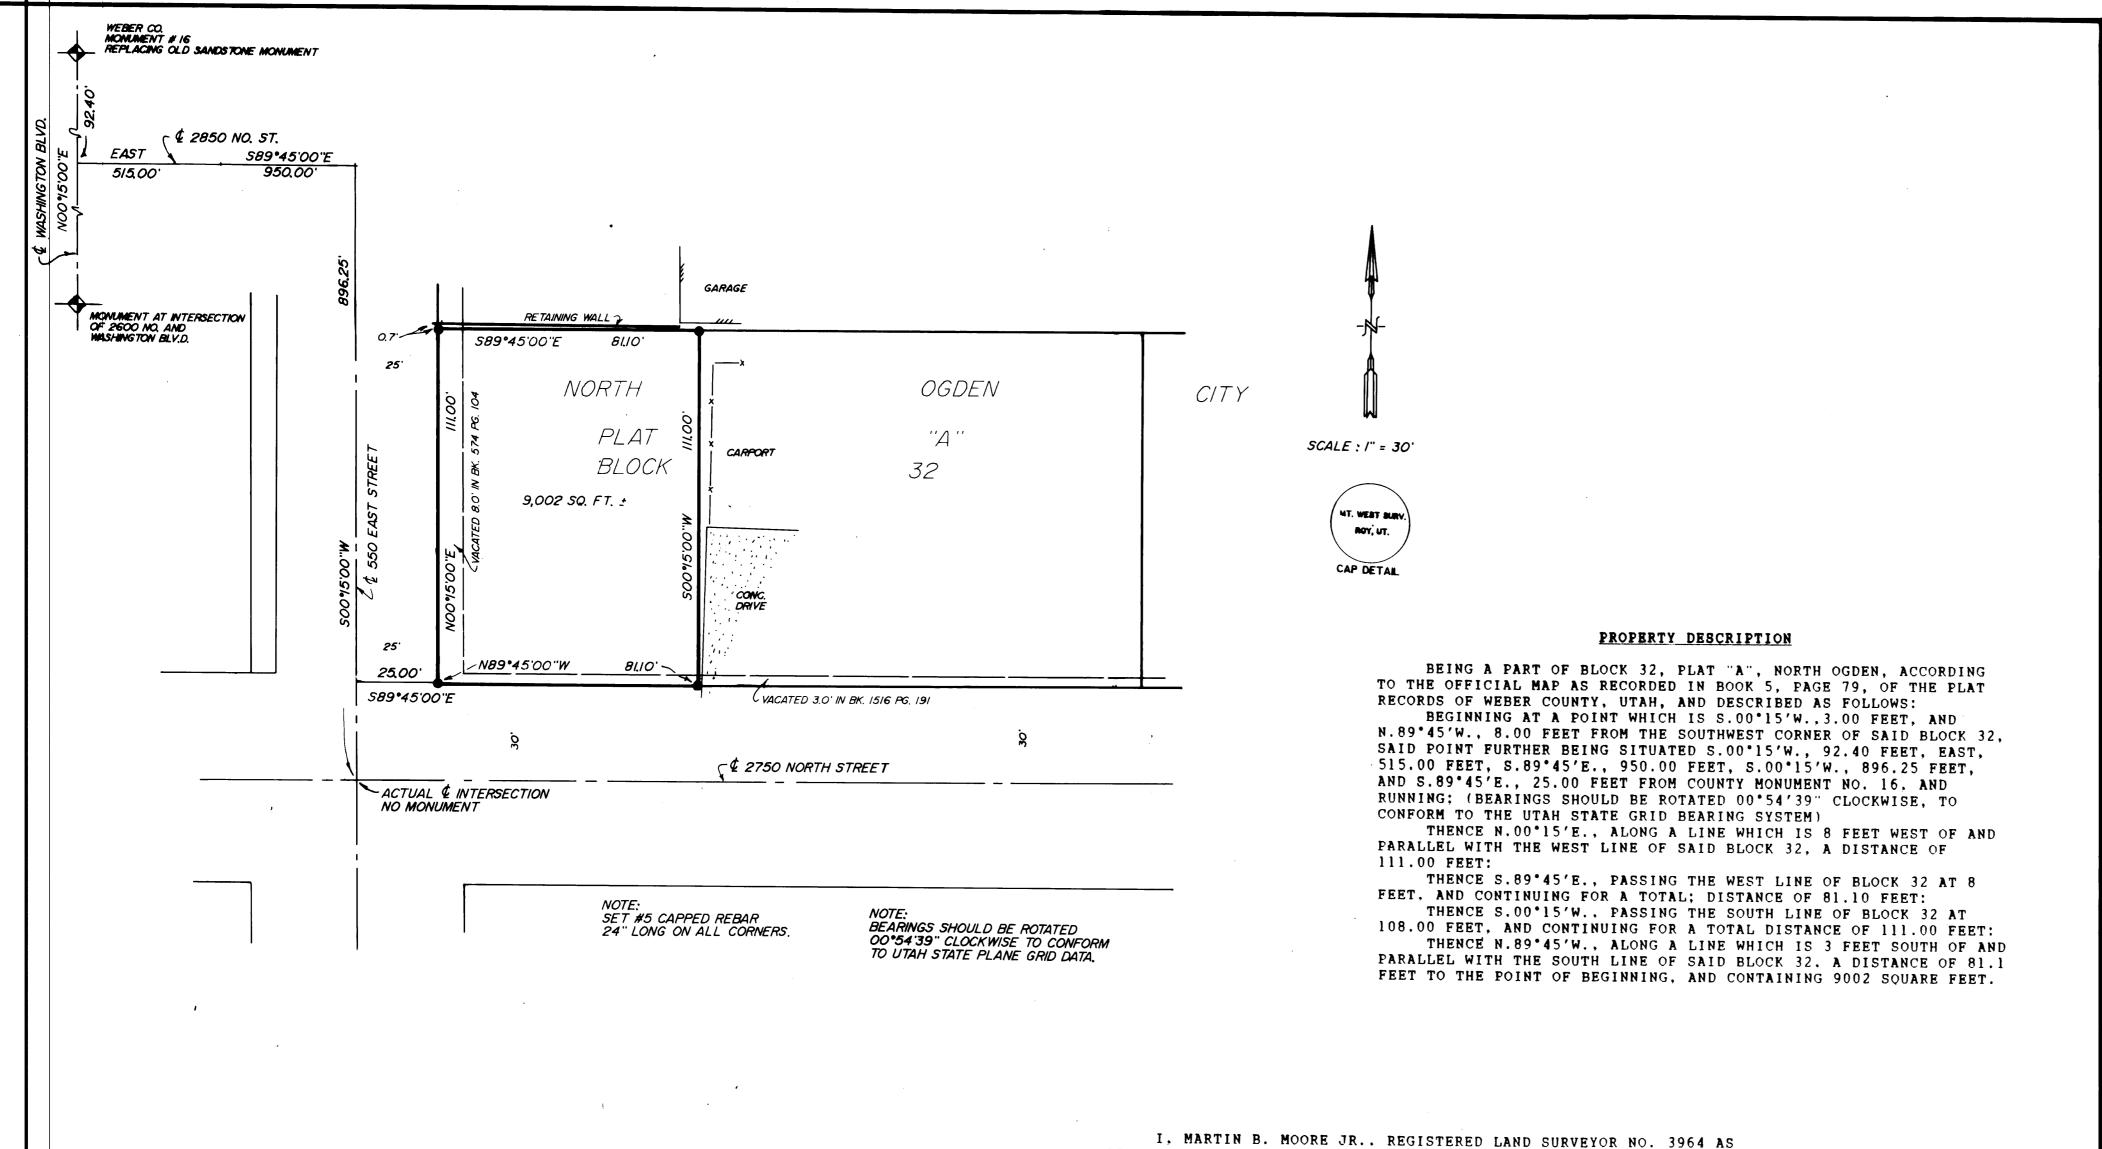

I. MARTIN B. MOORE JR.. REGISTERED LAND SURVEYOR NO. 3964 AS PRESCRIBED BY THE LAWS OF THE STATE OF UTAH, DO HEREBY CERTIFY THAT THIS SURVEY WAS PREPARED FROM A SURVEY MADE ON THE GROUND BY ME, OR UNDER MY SUPERVISION, AT THE REQUEST OF ORVILLE R. CHILD, AND ON BEHALF OF MOUNTAIN WEST PROFESSIONAL LAND SURVEYORS P.C., AND IS TRUE AND CORRECT TO THE BEST OF MY KNOWLEDGE AND BELIEF.

Market Myord
ARTIN B. MOORE JR.

RECEIVED

AUG 0 4 1989

Weber County Surveyor

RECORD OF SURVEY

ORVILLE R. CHILD

A PART OF THE SWI/4 OF SECTION 28, T7N, RIW, S.L.B. & M.

MOUNTAIN WEST PROFESSIONAL LAND SURVEYORS, P.C. Roy, Utah