DRAWING NUMBER 0 u 232**6** PLAN HOLD CORPORATION • IRVINE, CALIFORNIA REORDER BY NUMBER 075AR PRISTERN FACE OF PRINT ON THIS CINE .

DRAWING NUMBER 002326 PLAN HOLD CORPORATION • IRVINE, CALIFORNIA REORDER BY NUMBER 075AR

DRAWING NUMBER 002326 PLAN HOLD CORPORATION • IRVINE, CALIFORNIA

REORDER BY NUMBER 075AR


DRAWING NUMBER 002326 PLAN HOLD CORPORATION . IRVINE, CALIFORNIA

REDROER BY NUMBER 075AR

MOUNTAIN

P. O. BOX 309 MORGAN, UTAH 84050 TEL (801) 829-3747 829-3620

ENGINEERING ~

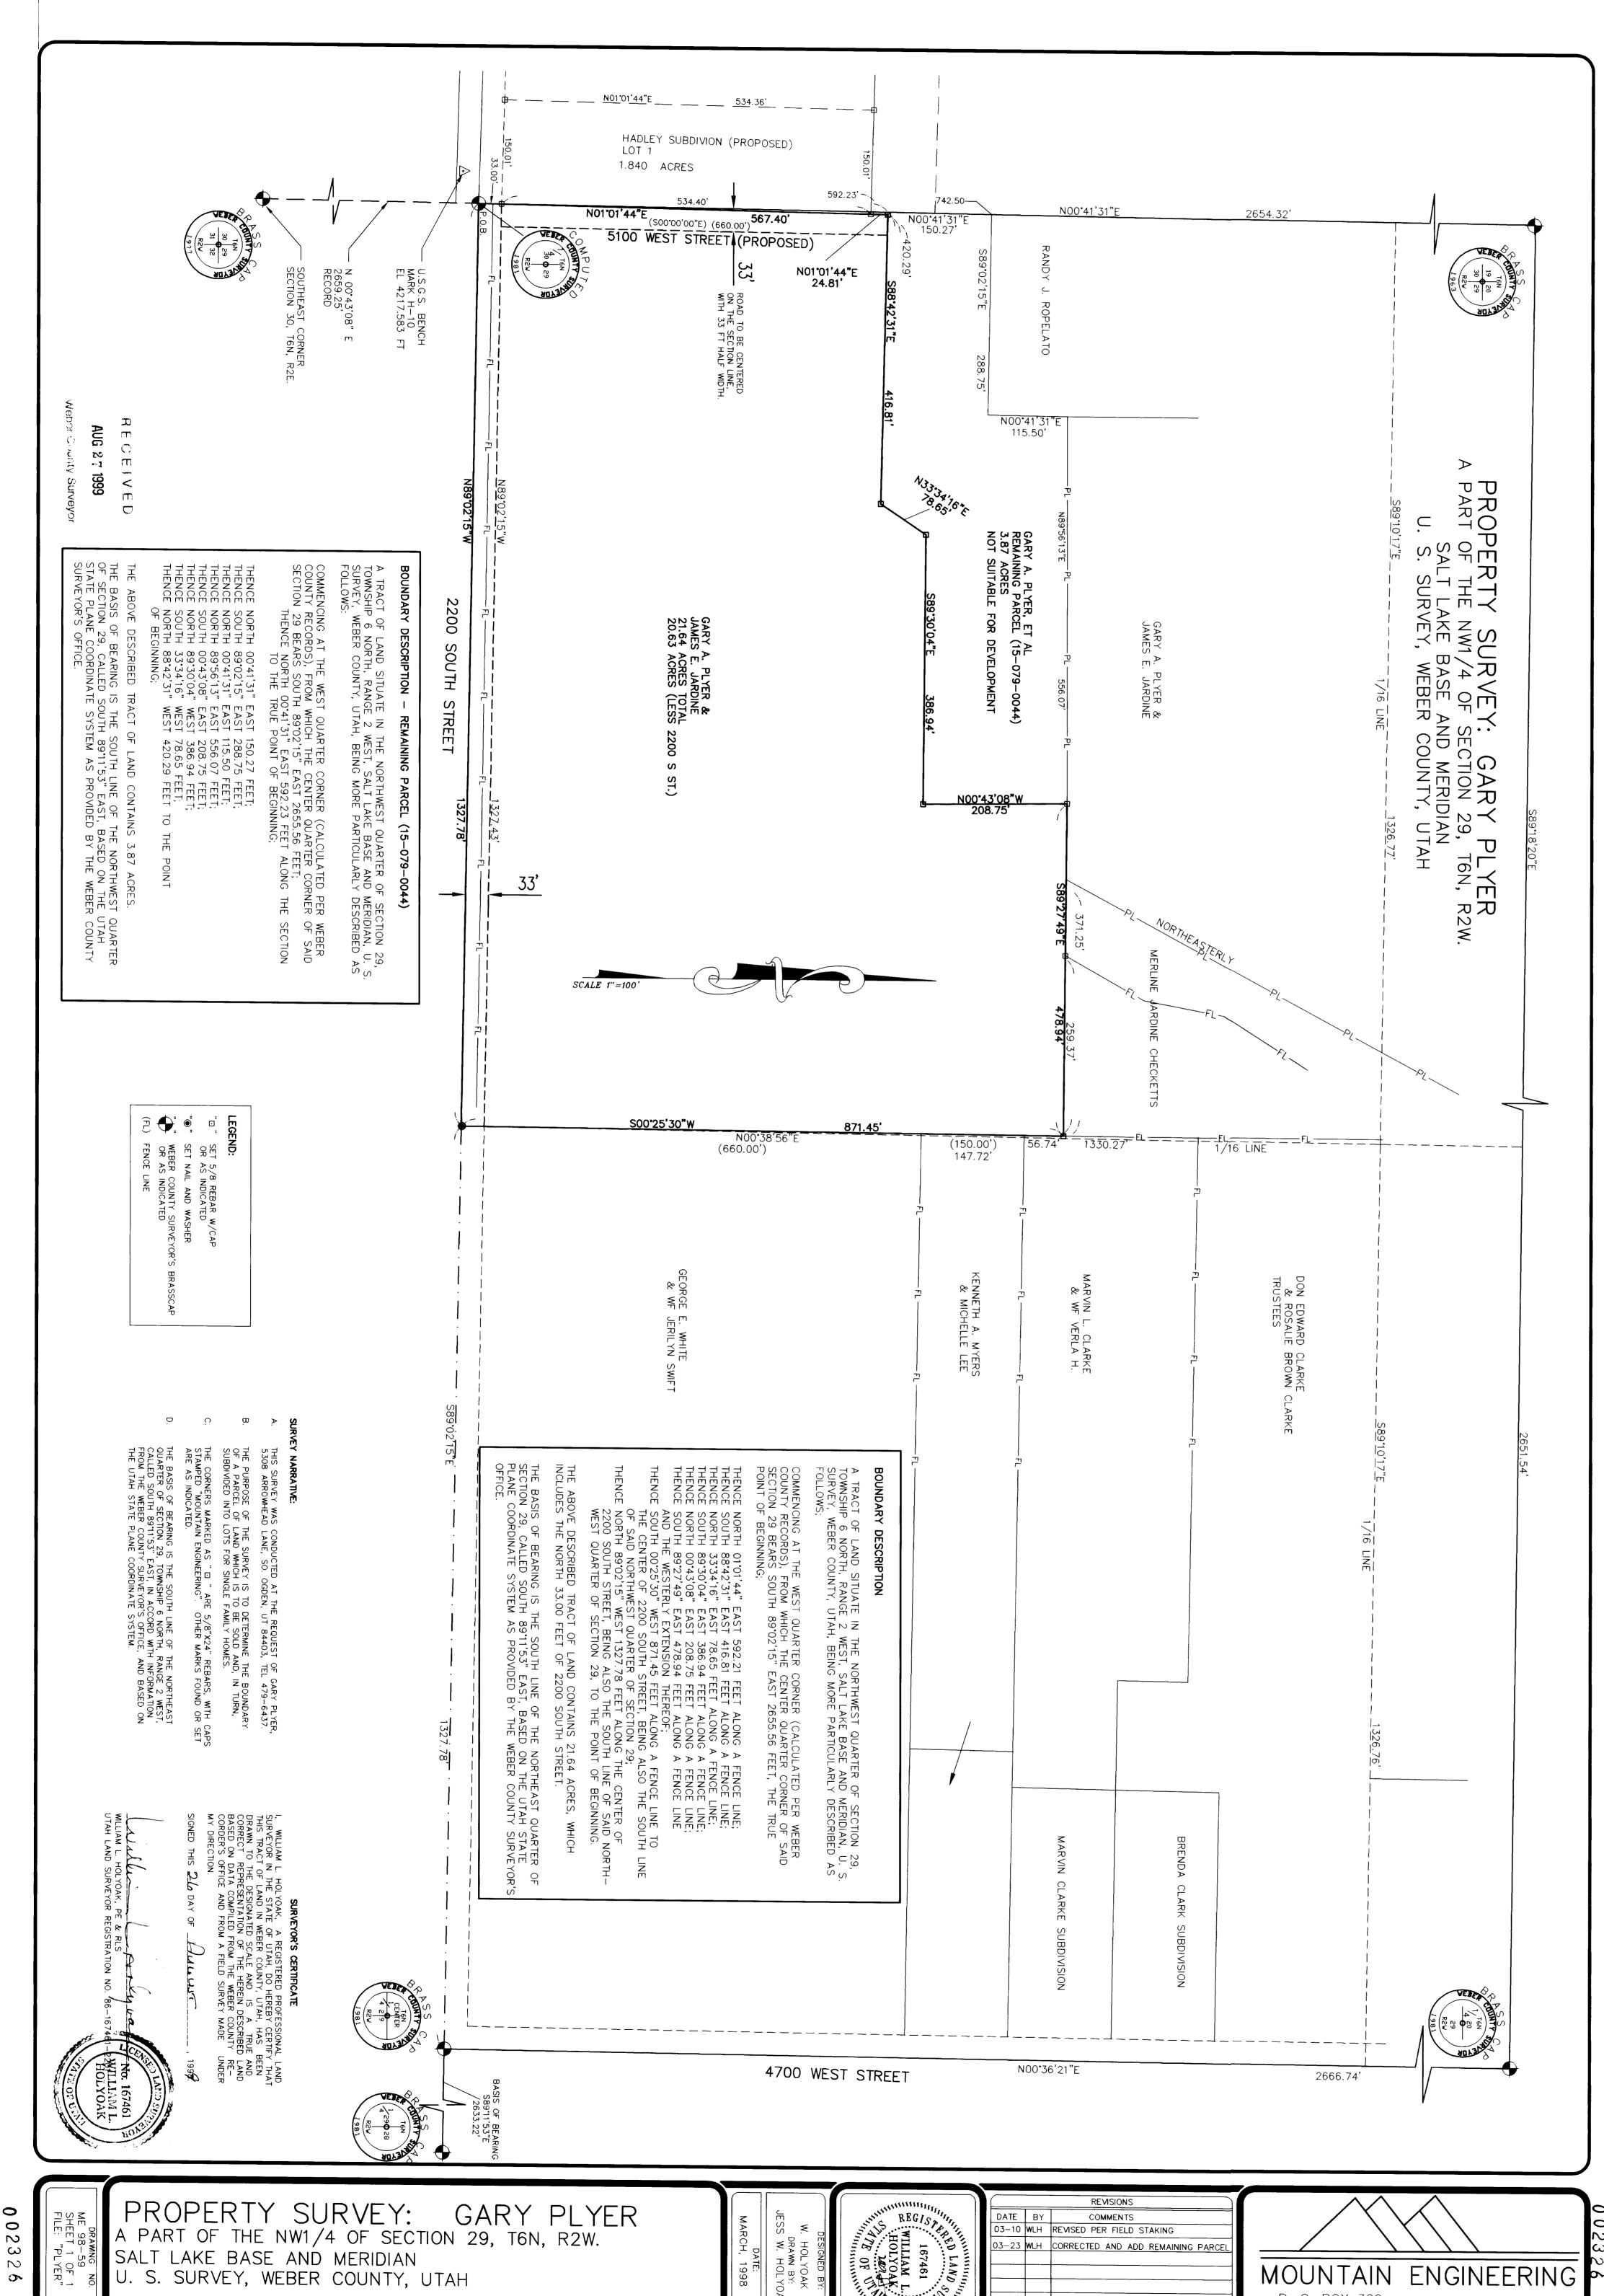

GARY PLYER, 5308 ARROWHEAD LANE, SOUTH OGDEN, UTAH 479-6437.