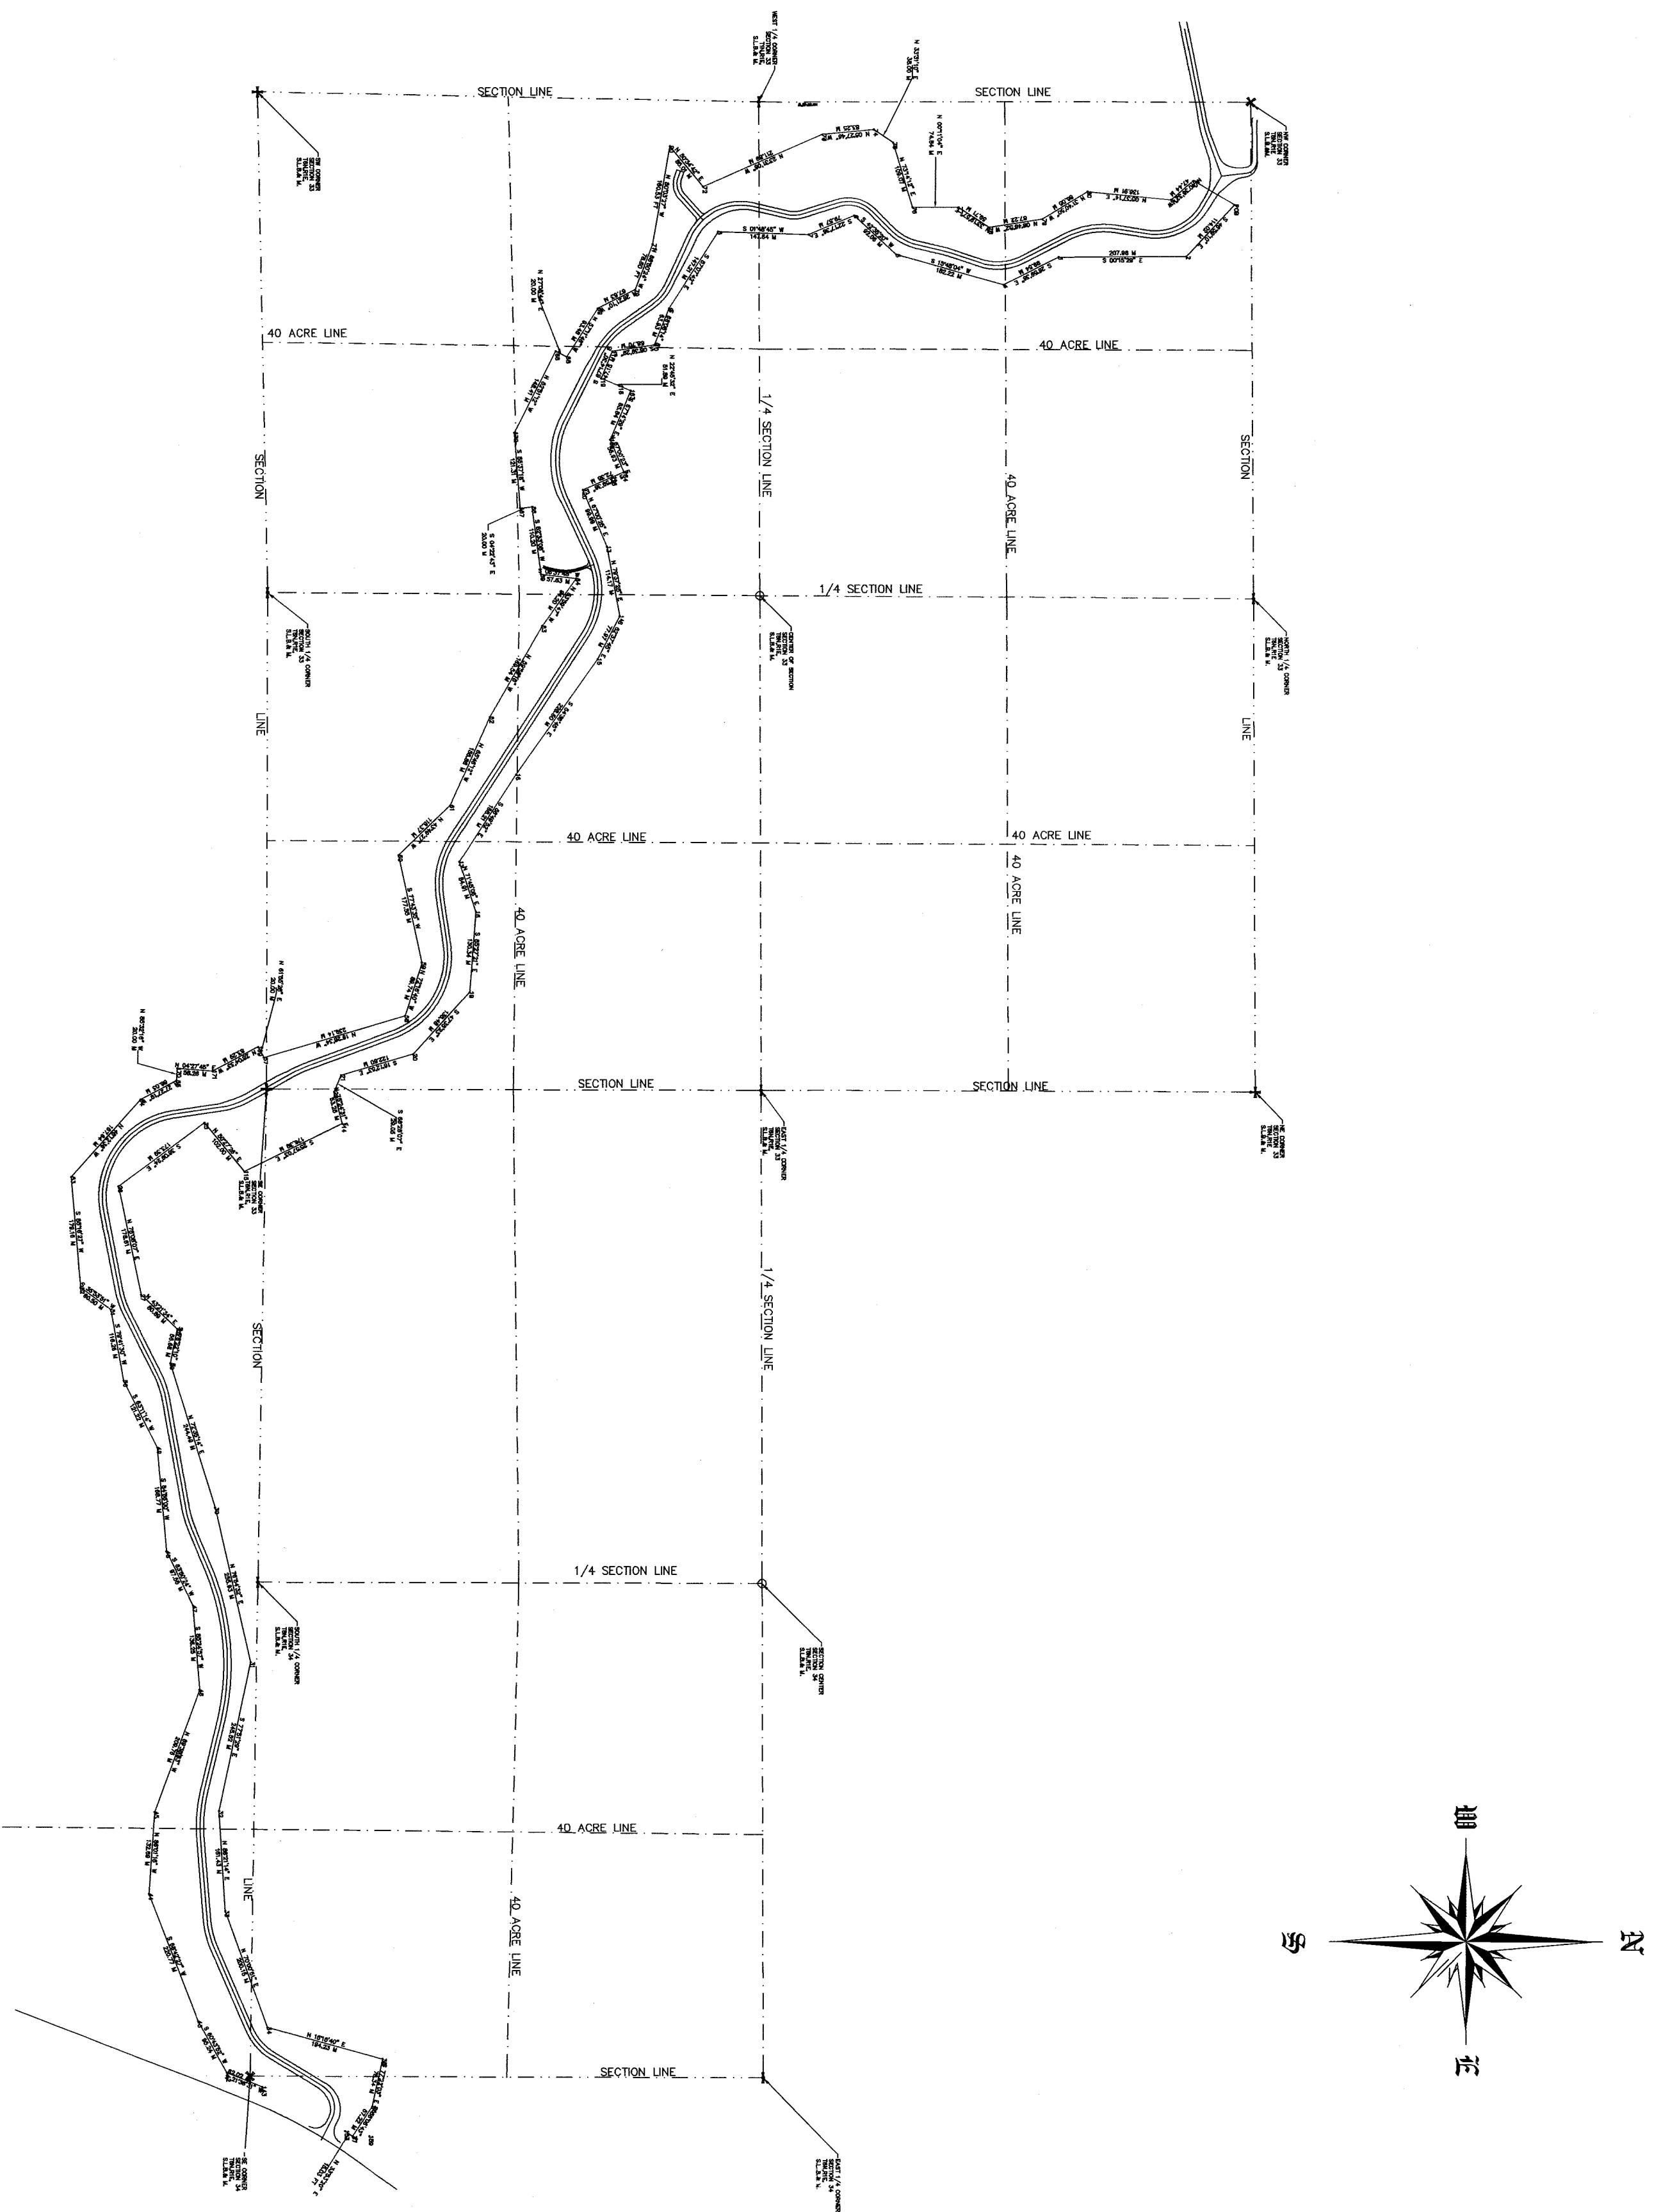


[illegible]

NARRATION THE RIGHT-OF-WAY MARKS AS WERE TO STAKE AND MONUMENT THE RIGHT-OF-WAY SURVEY ARE HERE DEFINED IN THE UTILITY DEPARTMENT OF TRANSPORTATION PLANS OF PROPOSED STATE ROAD SP-1875(10) TRAPPEES LOOP - SNOWBUSH. ALL CORRELATES, STATIONING, CONTROL, DATUM, DIMENSIONS, DISTANCES, OFFSETS, CENTERLINE ALIGNMENT BASIS OF BEARING, ORIGINAL CONTROL, AND ANY OTHER DESIGN ELEMENT WERE ESTABLISHED IN SAID PLANS OF PROPOSED ROAD. NO OWNERSHIP OR TRANSFER OF LAND TITLE IS HEREBY IMPLIED.

1. BRADLY DOALEY (PLS 256688), CERTIFY THAT THIS PLAT HAS BEEN PREPARED FROM A FIELD SURVEY MADE UNDER MY DIRECTION AND WAS EXECUTED IN ACCORDANCE WITH THE CURRENT MINIMUM STANDARDS FOR PROPERTY SURVEYS OF THE UTAH COUNCIL OF LAND SURVEYORS AND THE RECONCILIATION ACT (AMENDED 1987 FOR THE STATE OF UTAH). I DO NOT CERTIFY THE TITLE OF THE AFOREMENTIONED RIGHT-OF-WAY.

RECEIVED
FEB 27 1962

002828

DATE PLOTTED: SEPTEMBER 25, 2007
SURVEYED BY: B.D.
PROJECT NO.: 99-118
SCALE: 1" = 200'

RIGHT-OF-WAY MARKER SURVEY

PROJECT: TRAPPERS LOOP - SNOW BASIN
RIGHT OF WAY MARKERS

DALEY & ASSOCIATES
PROFESSIONAL SURVEYORS
66 SOUTH MAIN ST. PAYSON, UT 84651
TEL (801)465-4457 FAX (801)465-8112

