


004062

004062

004062

004062

N:\2008\04-3-25 Matt Meyer\Drawings\08-3-25\entire.dwg, Model, 4/29/2008 1:43:40 PM, 1:200, Jerry Shepherd

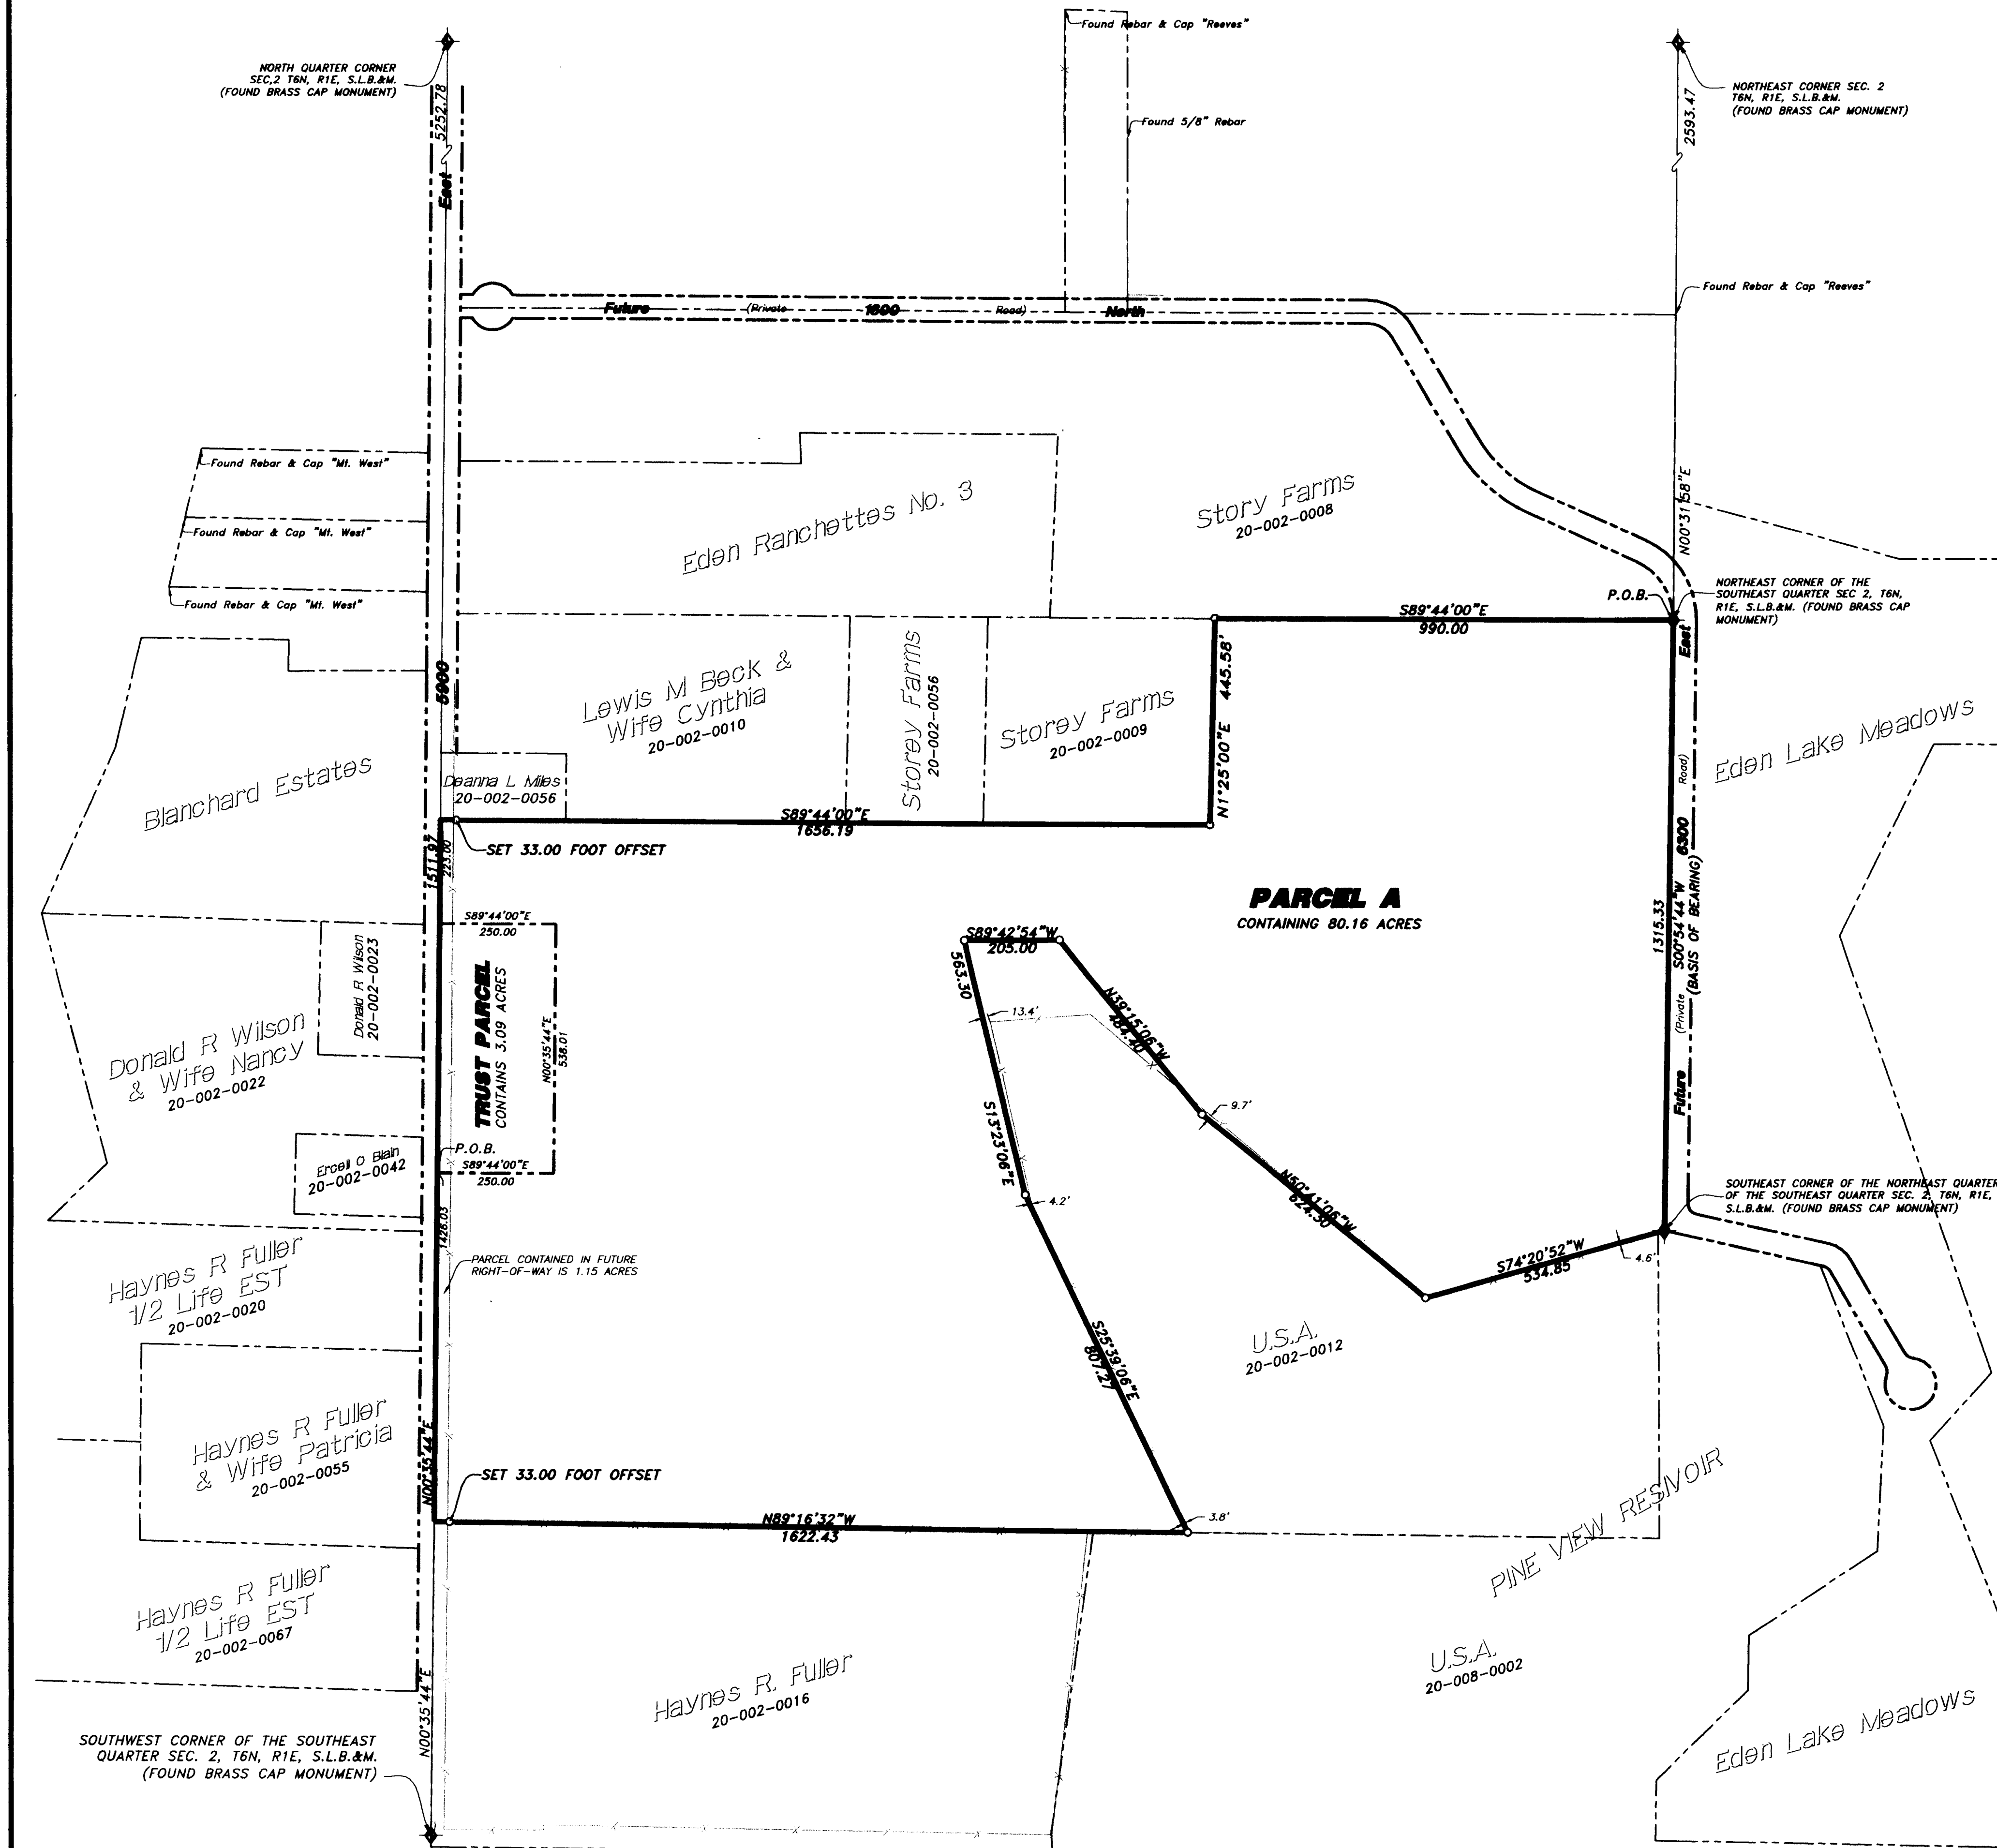


"PARCEL A"
A PART OF THE SOUTHEAST QUARTER OF SECTION 2, TOWNSHIP 6 NORTH, RANGE 1 EAST, S.L.B.&M.
BEGINNING AT THE NORTHEAST CORNER OF SAID SOUTHEAST QUARTER AND RUNNING THENCE ALONG THE EAST LINE OF SAID SOUTHEAST QUARTER SOUTH 00°54'44" WEST 1315.33 FEET TO THE SOUTHEAST CORNER OF THE NORTHEAST QUARTER OF SAID SOUTHEAST QUARTER; THENCE SOUTH 74°20'52" WEST 534.85 FEET; THENCE NORTH 50°41'06" WEST 624.30 FEET; THENCE NORTH 39°15'06" WEST 484.40 FEET; THENCE SOUTH 89°42'54" WEST 205.00 FEET; THENCE SOUTH 13°23'06" EAST 563.30 FEET; THENCE SOUTH 25°39'06" EAST 807.27 FEET TO AN EXISTING FENCE LINE; THENCE ALONG SAID FENCE LINE NORTH 89°16'32" WEST 1622.43 FEET TO THE WEST LINE OF SAID SOUTHEAST QUARTER; THENCE NORTH 00°35'44" EAST 1511.97 FEET ALONG SAID WEST LINE; THENCE SOUTH 89°44'00" EAST 1656.19 FEET; THENCE NORTH 01°25'00" EAST 445.58 FEET; THENCE SOUTH 89°44'00" EAST 990.00 FEET TO THE POINT OF BEGINNING. CONTAINING 80.16 ACRES.

TRUST PARCEL
A PART OF THE SOUTHEAST QUARTER OF SECTION 2, TOWNSHIP 6 NORTH, RANGE 1 EAST, S.L.B.&M.
BEGINNING AT A POINT ON THE WEST LINE OF SAID SOUTHEAST QUARTER LOCATED NORTH 00°35'44" EAST 1426.30 FEET FROM THE SOUTHWEST CORNER OF SAID SOUTHEAST QUARTER SECTION RUNNING THENCE NORTH 00°35'44" EAST 538.01 FEET ALONG SAID SECTION LINE; THENCE SOUTH 89°44'00" EAST 250.00 FEET; THENCE SOUTH 00°35'44" WEST 538.01 FEET; THENCE NORTH 89°44'00" WEST 250.00 FEET TO THE POINT OF BEGINNING. CONTAINING 3.09 ACRES.

RECEIVED
MAY 19 2008
WEBER CO SURVEYOR

004062

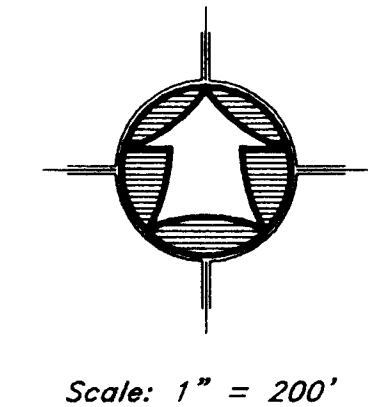

- LEGEND:**
- PROPERTY LINE
 - CENTERLINE
 - DEED LINE
 - RIGHT-OF-WAY LINE
 - SECTION LINE
 - FENCE LINE
 - SECTION CORNER
 - SET 5/8" REBAR W/ CAP

SURVEY CERTIFICATE

I, K. Greg Hansen, do hereby certify that I am a Registered Land Surveyor, and that I hold Certificate No. 167819 as prescribed by the Laws of the State of Utah, and that I have made and/or Supervised the survey of the property shown and described hereon and that this plat is a true and correct representation of said survey to the best of my knowledge and belief.

K. Greg Hansen, R.L.S. No. 167819
K. GREG HANSEN
STATE OF UTAH
date 4/29/2008

HANSEN & ASSOCIATES, INC.
Consulting Engineers and Land Surveyors
358 North Main
87 East 100 North
Brigham City, Utah 84302
Logan, Utah 84321

PROPERTY SURVEY FOR
MATT MEYER
WEBER COUNTY
UTAH

SHEET
1
OF
1
SHEETS