
HAVILAND SUBDIVISION

A PART OF THE SOUTH WEST QUARTER OF SECTION 28, T. 7 N., R. 1 W., S.L.B. AND M.

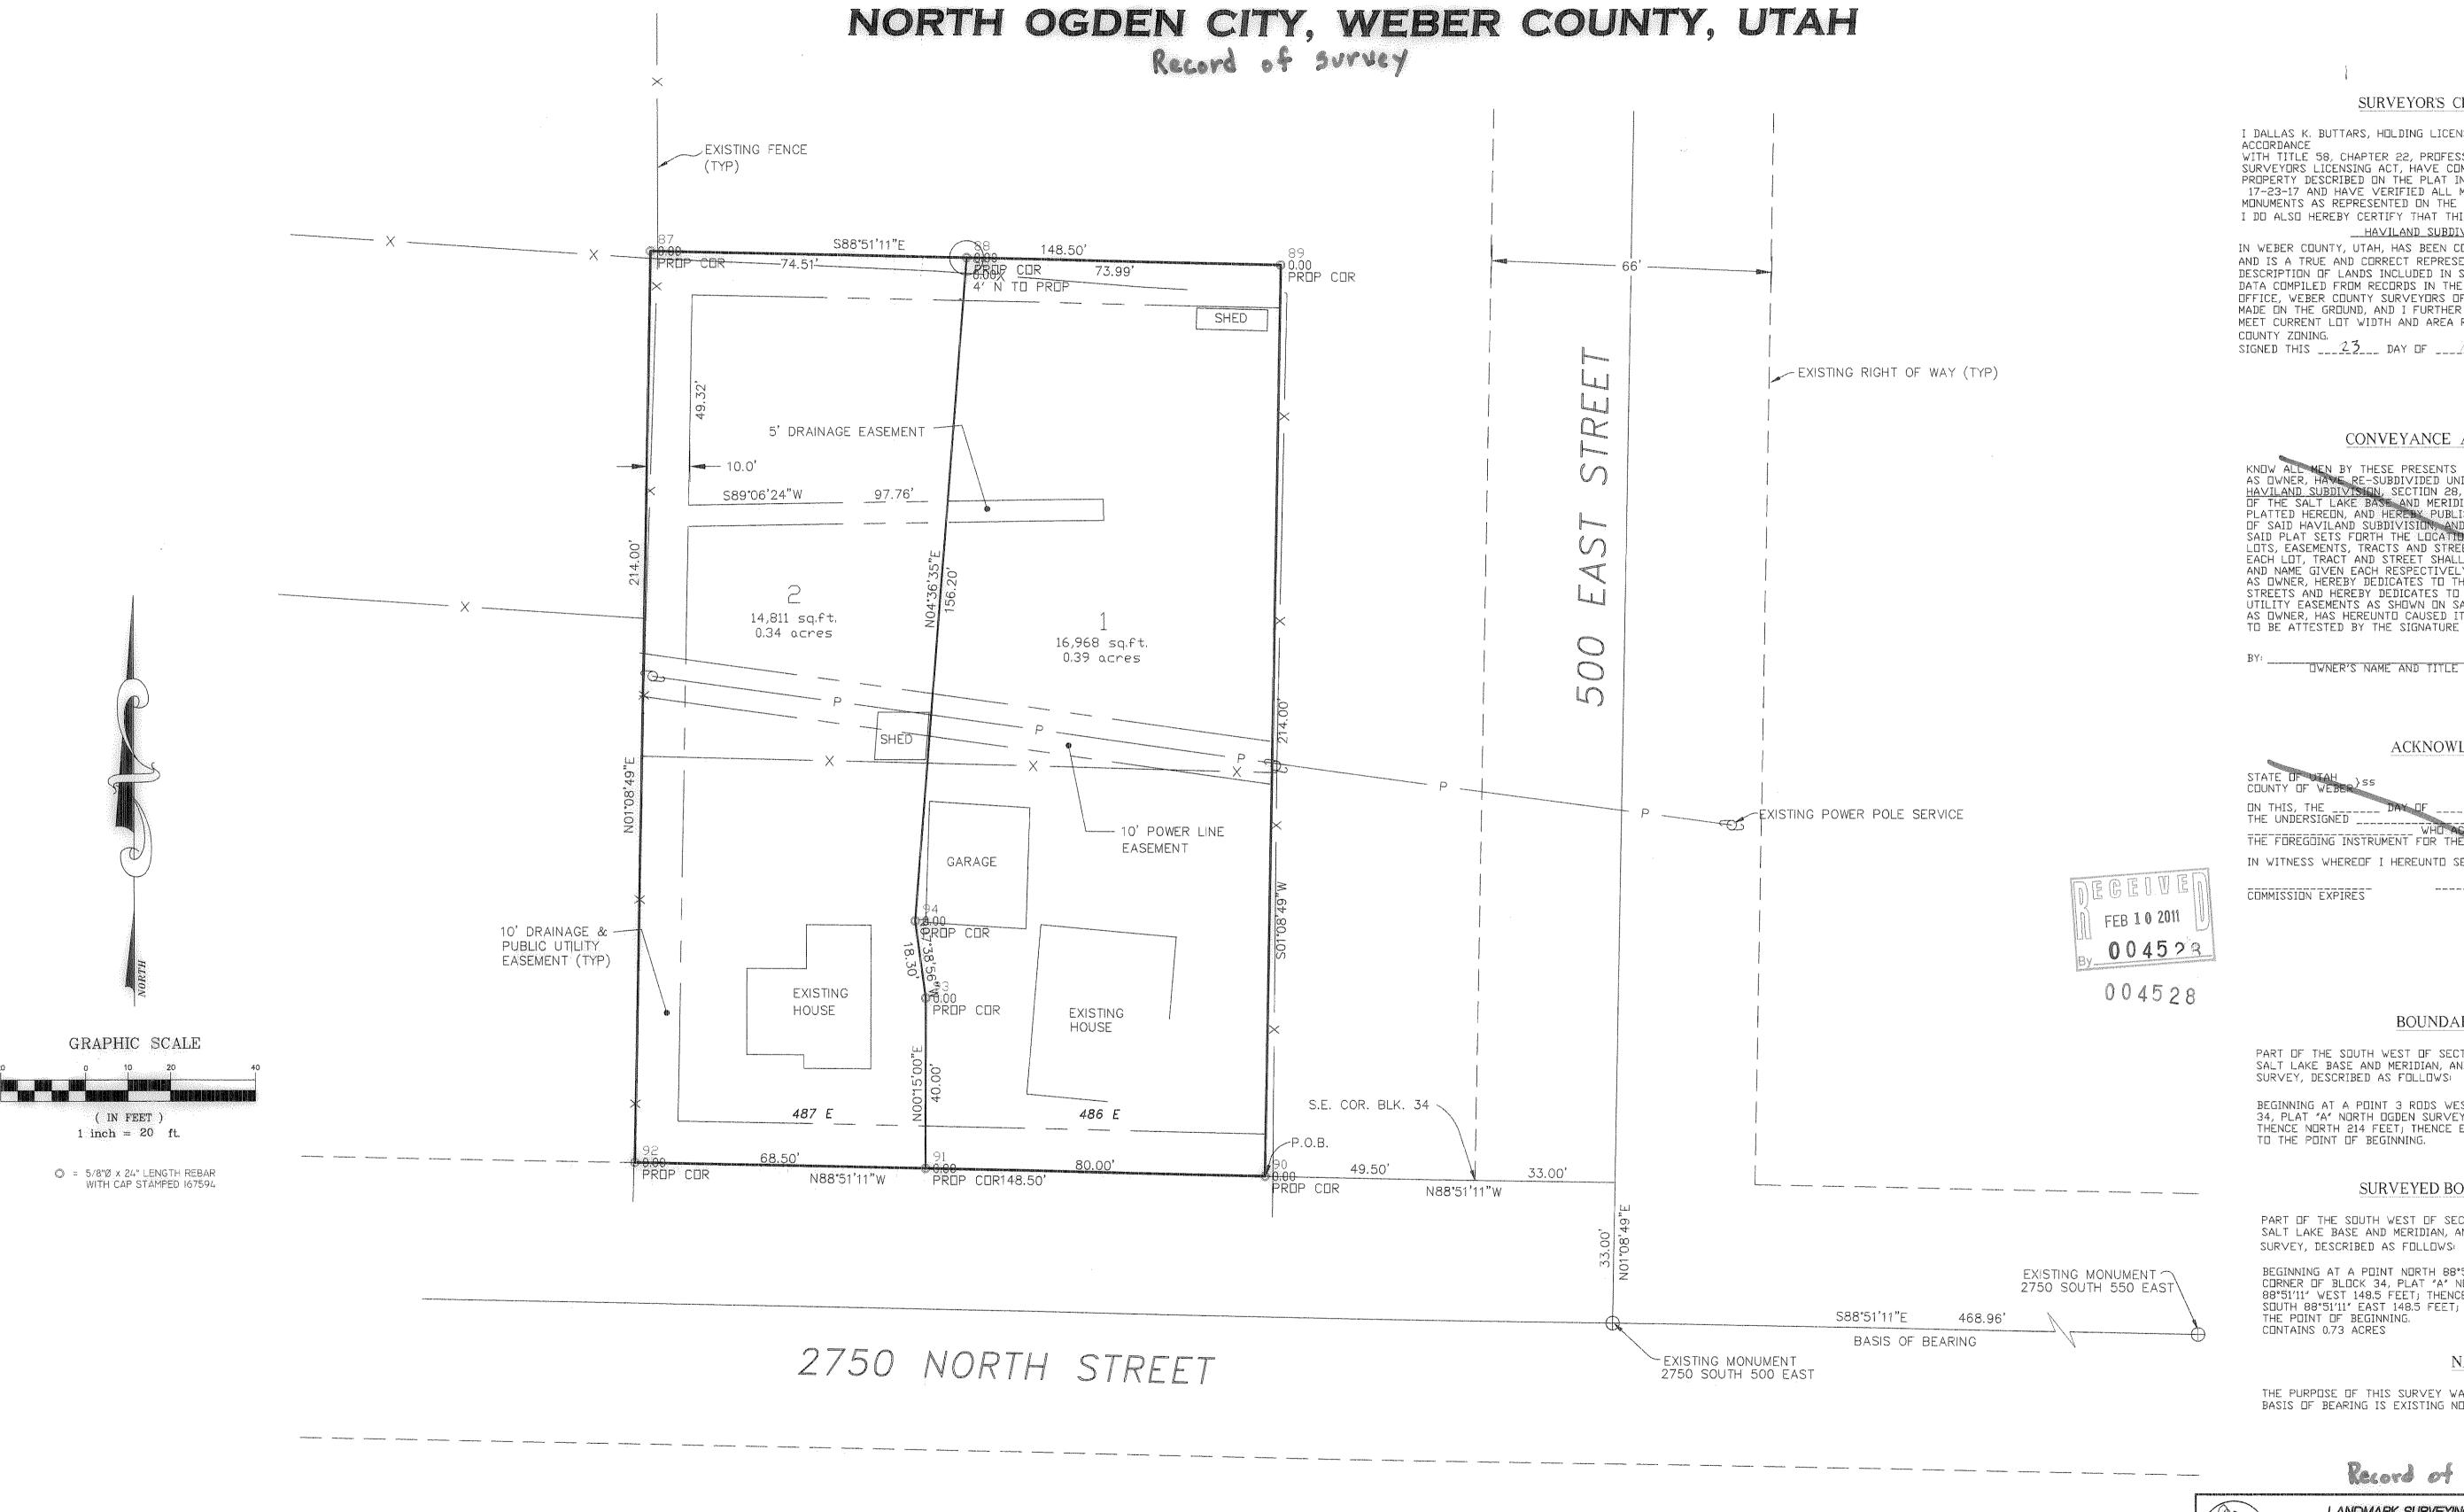

SURVEYOR'S CERTIFICATE

I DALLAS K. BUTTARS, HOLDING LICENSE NUMBER 167594 IN WITH TITLE 58, CHAPTER 22, PROFESSIONAL ENGINEERS AND LAND SURVEYORS LICENSING ACT, HAVE COMPLETED A SURVEY OF THE PROPERTY DESCRIBED ON THE PLAT IN ACCORDANCE WITH SECTION 17-23-17 AND HAVE VERIFIED ALL MEASUREMENTS AND PLACED MUNUMENTS AS REPRESENTED ON THE PLAT. I DO ALSO HEREBY CERTIFY THAT THIS PLAT OF

IN WEBER COUNTY, UTAH, HAS BEEN CORRECTLY DRAWN TO SCALE AND IS A TRUE AND CORRECT REPRESENTATION OF THE FOLLOWING DESCRIPTION OF LANDS INCLUDED IN SAID SUBDIVISION, BASED ON DATA COMPILED FROM RECORDS IN THE WEBER COUNTY RECORDERS OFFICE, WEBER COUNTY SURVEYORS OFFICE AND OF A SURVEY MADE ON THE GROUND, AND I FURTHER CERTIFY THAT ALL LOI MEET CURRENT LOT WIDTH AND AREA REQUIREMENTS FOR WEB SIGNED THIS 23 DAY OF March

CONVEYANCE AND DEDICATION

Oulles to Buther

KNOW ALL MEN BY THESE PRESENTS THAT
AS OWNER, HAVE RE-SUBDIVIDED UNDER THE NAME OF
HAVLAND SUBDIVISION, SECTION 28, TOWNSHIP 7 NORTH, RANGE 1 WEST HE SALT LAKE BASE AND MERIDIAN, WEBER COUNTY, UTAH AS SHOWN OF SAID HAVILAND SUBDIVISION, AND HEREBY DECLARES THAT SAID PLAT SETS FORTH THE LOCATION AND GIVES THE DIMENSIONS OF ALL LOTS, EASEMENTS, TRACTS AND STREETS CONSTITUTING THE SAME, AND THAT EACH LOT, TRACT AND STREET SHALL BE KNOWN AND NAME GIVEN EACH RESPECTIVELY, AS OWNER, HEREBY DEDICATES TO THE PUBLIC FOR STREETS AND HEREBY DEDICATES TO THE PUBLIC THE DRAIN UTILITY EASEMENTS AS SHOWN ON SAID PLAT. IN WITNESS AS OWNER, HAS HEREUNTO CAUSED IT'S NAME TO BE SIGNED AN TO BE ATTESTED BY THE SIGNATURE OF

ACKNOWLEDGMENT

PERSONALLY APPEARED IN WITNESS WHEREOF I HEREUNTO SET MY HAND AND OFFICIAL SEAL.

COMMISSION EXPIRES

BOUNDARY DESCRIPTION

PART OF THE SOUTH WEST OF SECTION 28, TOWNSHIP 7 NORTH, RANGE 1 WEST, SALT LAKE BASE AND MERIDIAN, AND A PART OF BLOCK 4, PLAT A, NORTH OGDEN SURVEY, DESCRIBED AS FOLLOWS:

BEGINNING AT A POINT 3 RODS WEST OF THE SOUTHEAST CORNER OF BLOCK 34, PLAT "A" NORTH OGDEN SURVEY; RUNNING THENCE WEST 148.5 FEET; THENCE NORTH 214 FEET, THENCE EAST 148.5 FEET, THENCE SOUTH 214 FEET TO THE POINT OF BEGINNING.

SURVEYED BOUNDARY DESCRIPTION

PART OF THE SOUTH WEST OF SECTION 28, TOWNSHIP 7 NORTH, RANGE 1 WEST, SALT LAKE BASE AND MERIDIAN, AND A PART OF BLOCK 4, PLAT A, NORTH OGDEN SURVEY, DESCRIBED AS FOLLOWS:

BEGINNING AT A POINT NORTH 88°51'11" WEST 49.5 FEET OF THE SOUTHEAST CORNER OF BLOCK 34, PLAT "A" NORTH OGDEN SURVEY; RUNNING THENCE NORTH 88°51'11" WEST 148.5 FEET; THENCE NURTH 1°08'49" EAST 214.00 FEET; THENCE SOUTH 88°51'11" EAST 148.5 FEET, THENCE SOUTH 1°51'11" WEST 214.00 FEET TO CONTAINS 0.73 ACRES

NARRATIVE

THE PURPOSE OF THIS SURVEY WAS TO CREATE A TWO LOT SUBDIVISION. BASIS OF BEARING IS EXISTING NORTH OGDEN MONUMENTS AS SHOWN.

Record of Survey

LANDMARK SURVEYING, INC. WEBER COUNTY RECORDER A COMPLETE LANDSURVEYING SERVICE 4646 S. 3500 W. #A-3, WEST HAVEN, UTAH 84401 PHONE 801-731-4075 FAX 801-731-8506 CLIENT: MARGIE HAVILAND THIS ____ LOCATION: PART OF THE S.W., 1/4 OF SEC. 28, T.7N., R.1W., S.L.B.&M. SURVEYED: MARCH 2007 REVISIONS: DRAWN BY: KR. WEBER COUNTY CHECKED BY: D.B. DATE: 03-23-07

FILE: 2935KR

RECORDER

NORTH OGDEN CITY ATTORNEY I CERTIFY THAT THE REQUIREMENTS OF ALL APPLICABLE STATUTES AND ORDINANCES PREREQUISITE BY THE STATE OF UTAH AND THE ORDINANCES OF NORTH OGDEN CITY OF THE FOREGOING PLAT AND DEDICATIONS HAVE BEEN signa ture

NORTH OGDEN CITY APPROVALS

COMMUNITY DEVELOPMENT DIRECTOR

NORTH OGDEN CITY COUNCIL APPROVAL CITY RECURDER

ASSURANCE STATEMENT ASSURANCE IN THE FE WITH THE CITY ENGINEER TO GUARANTEE CONSTRUCTION OF THE REQUIRED SUBDIVISION IMPROVEMENTS