

DRAWING NUMBER

DRAWING NUMBER

DRAWING NUMBER


DRAWING WITH A PENCIL

000490

000490

000490

00049

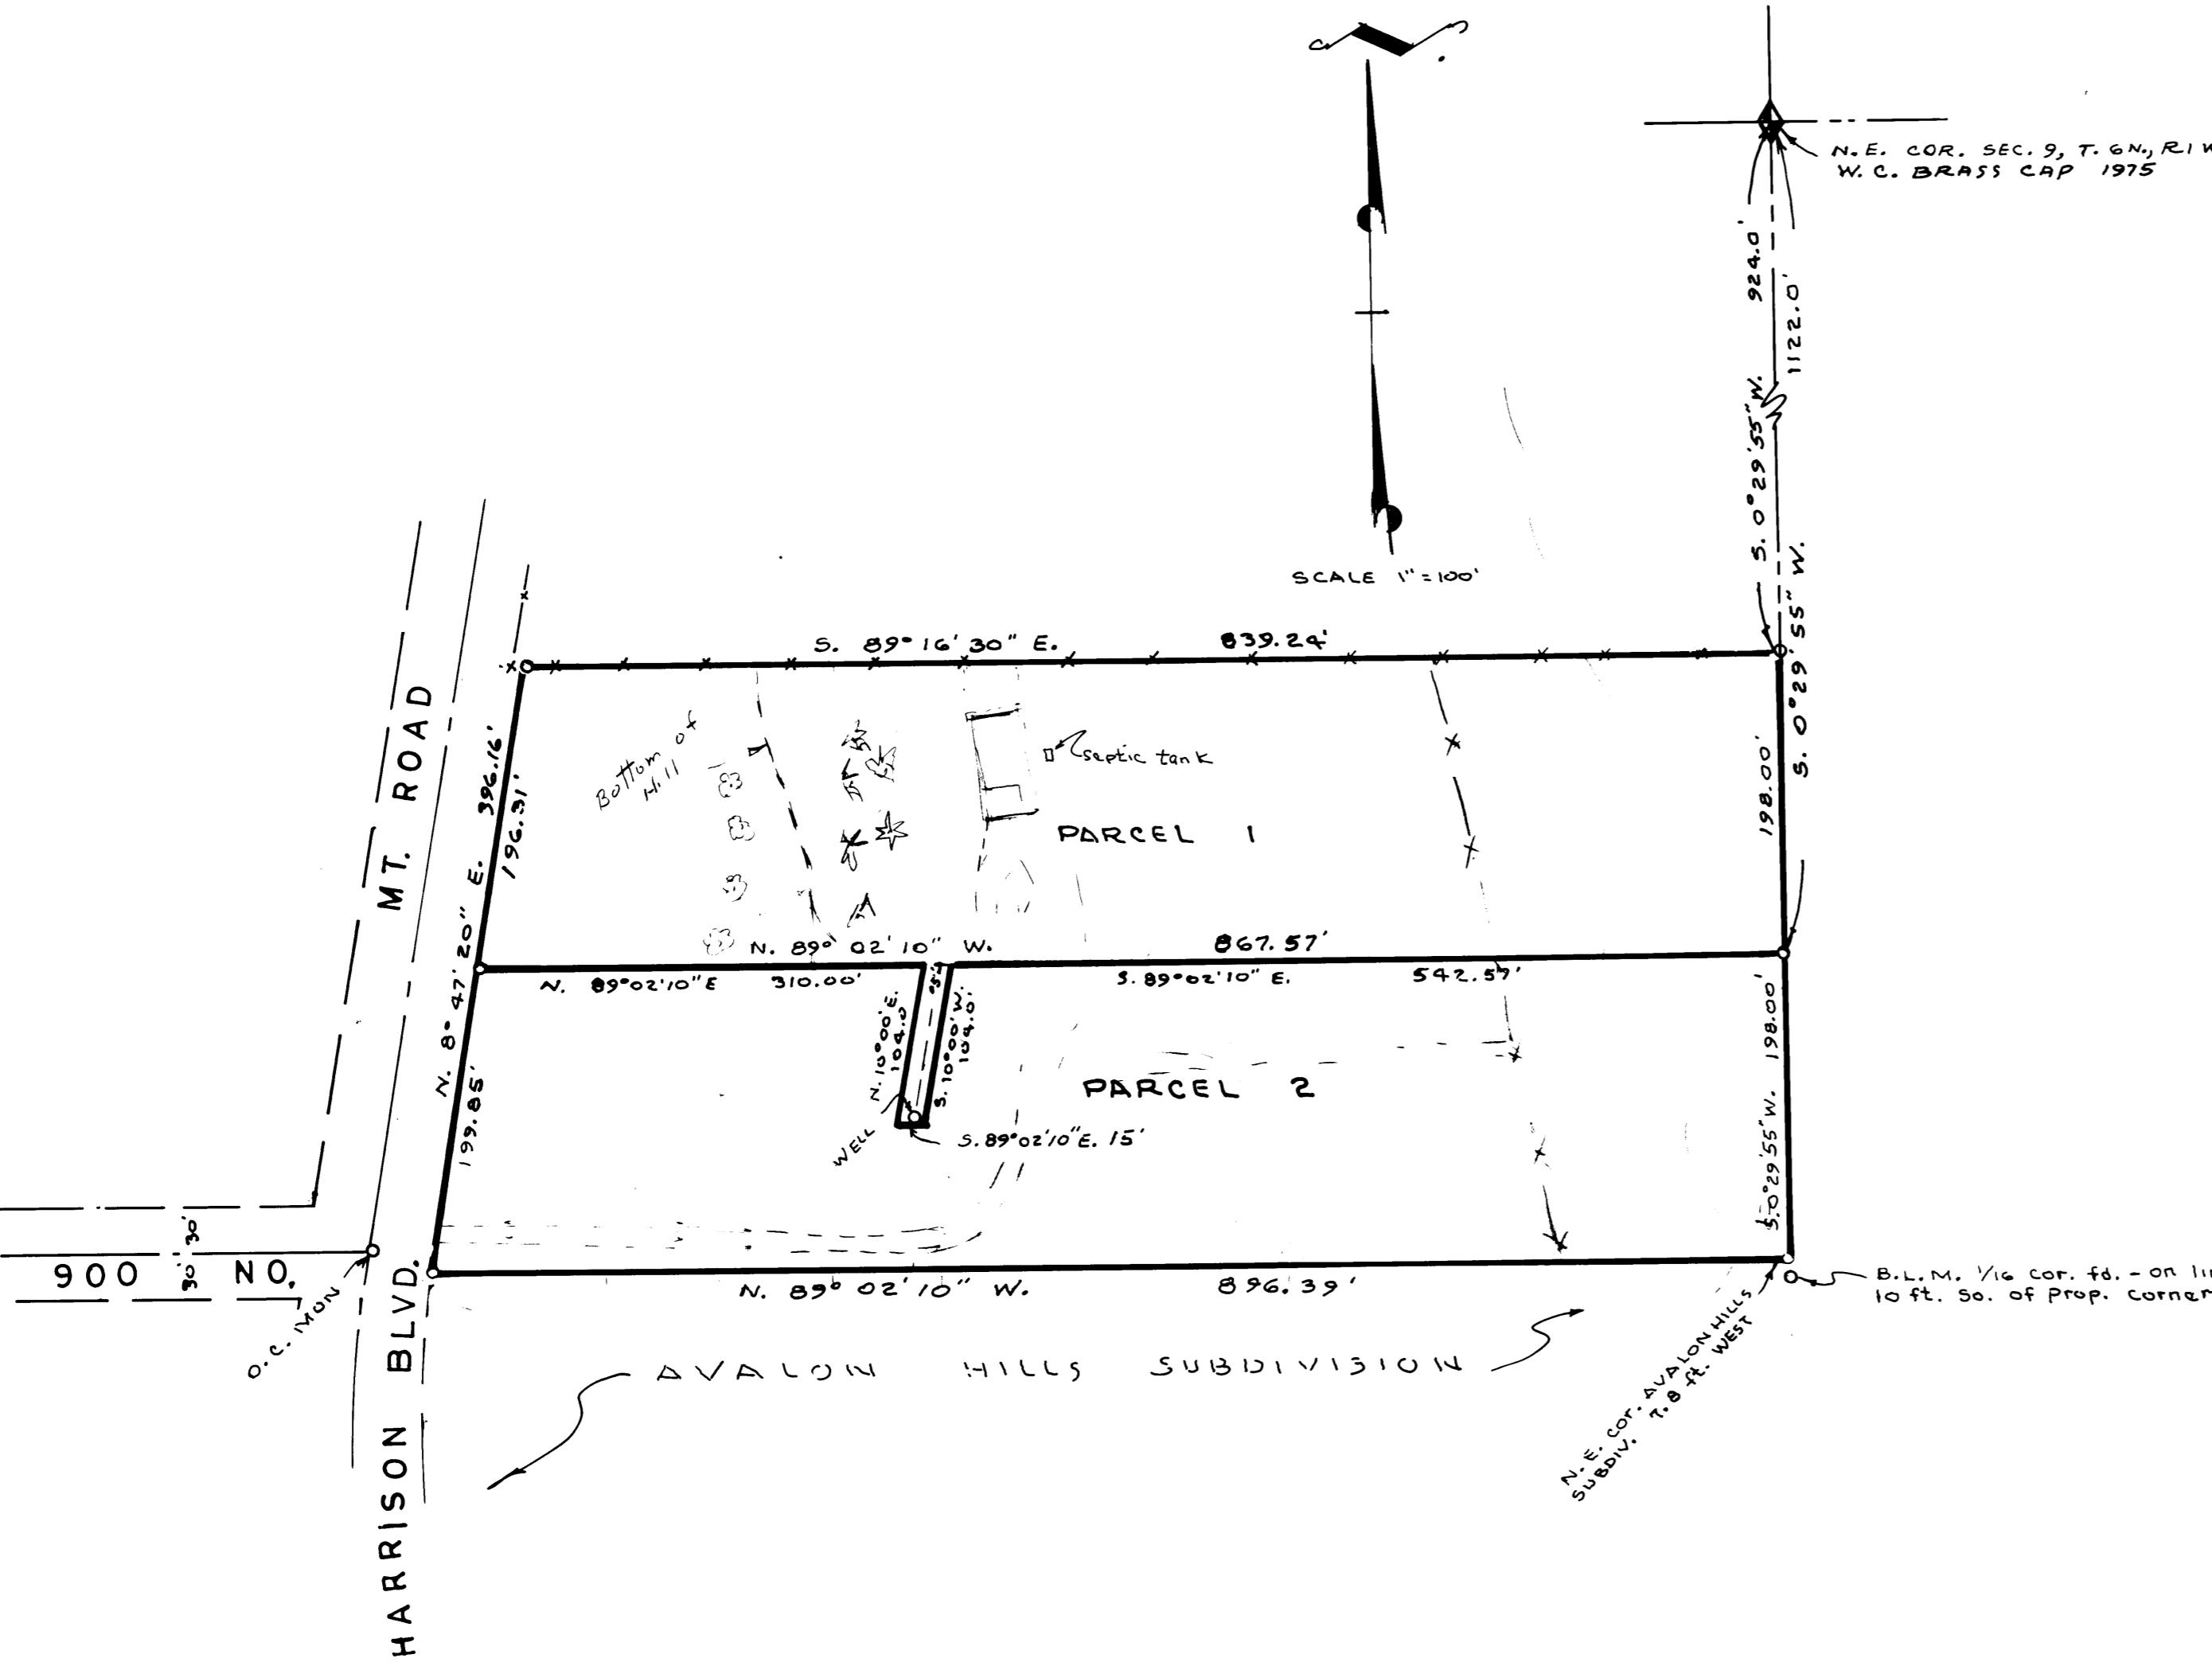

SURVEYOR'S CERTIFICATE

I, Larry M Buttars, a registered Land Surveyor as prescribed by the laws of the State of Utah, and holding license No. 255 do hereby certify that I made a survey of the below described property and the plat hereon is a true and correct representation of said survey.

Date 1-29-91 sign Larry M. Dutcher

I also certify that the We
and Septic tank for the existing
house are located within the
described parcel 1.

DESCRIPTION

PAGE

Part of the N.E. 1/4 of Section 9, T. 6 N.,
R. 1 W., S.L.B. & M., U.S. Survey:
Beginning at a point S. 0°29'55" W. 924.0
ft. along the Section line from the N.E.
cor. of said Section 9, and running thence
S. 0°29'55" W. along said Section line 198.0
ft., thence N. 89°02'10" W. 867.57 ft. to East
line of Mt. Road, thence N. 8°47'20" E.
196.31 ft., thence S. 89°16'30" E. 839.24 ft.
to the point of beginning.

PΔ

Part of the N.E. 1/4 of Section 9, T. 6 N., R. 1 W. S.L.B. & M. U.S. Survey: Beginning at a point S. 0°29'55" W. 1122.0 ft. from the N.E. corner of said section 9, and running thence S. 0°29'55" W. 198.0 ft. along the section line thence N. 89°02'10" W. 896.39 ft. to the East line of Mt. Road, thence N. 89°02'10" E. 199.85 ft., thence N. 89°02'10" E. 310.0 ft., thence S. 10°00' W. 104.0 ft., thence S. 89°02'10" E. 15 ft., thence N. 10°00' E. 104 ft., thence S. 89°02'10" E. 542.57 ft. to the point of beginning. Cont. 3.97 AC.

LEGEND

- O Set $\frac{1}{2}$ " x 24" re bar with plastic ca stamped L. Butters R.L.S. 259

RECEIVED
APR 2 199
Weber County Survey

BUTTARS SURVEYING
1815 26TH STREET OGDEN, UT. 84401
PHONE 392-5291

CLIENT: SHARRON WILLIAMS

SURVEY LOCATION:
N.E. 1/4 SEC. 9, T. 6 N., R. 1 W., S.L.B.
WEBER COUNTY, UTAH

SURVEY DATE: 1-25-91