


36th STREET

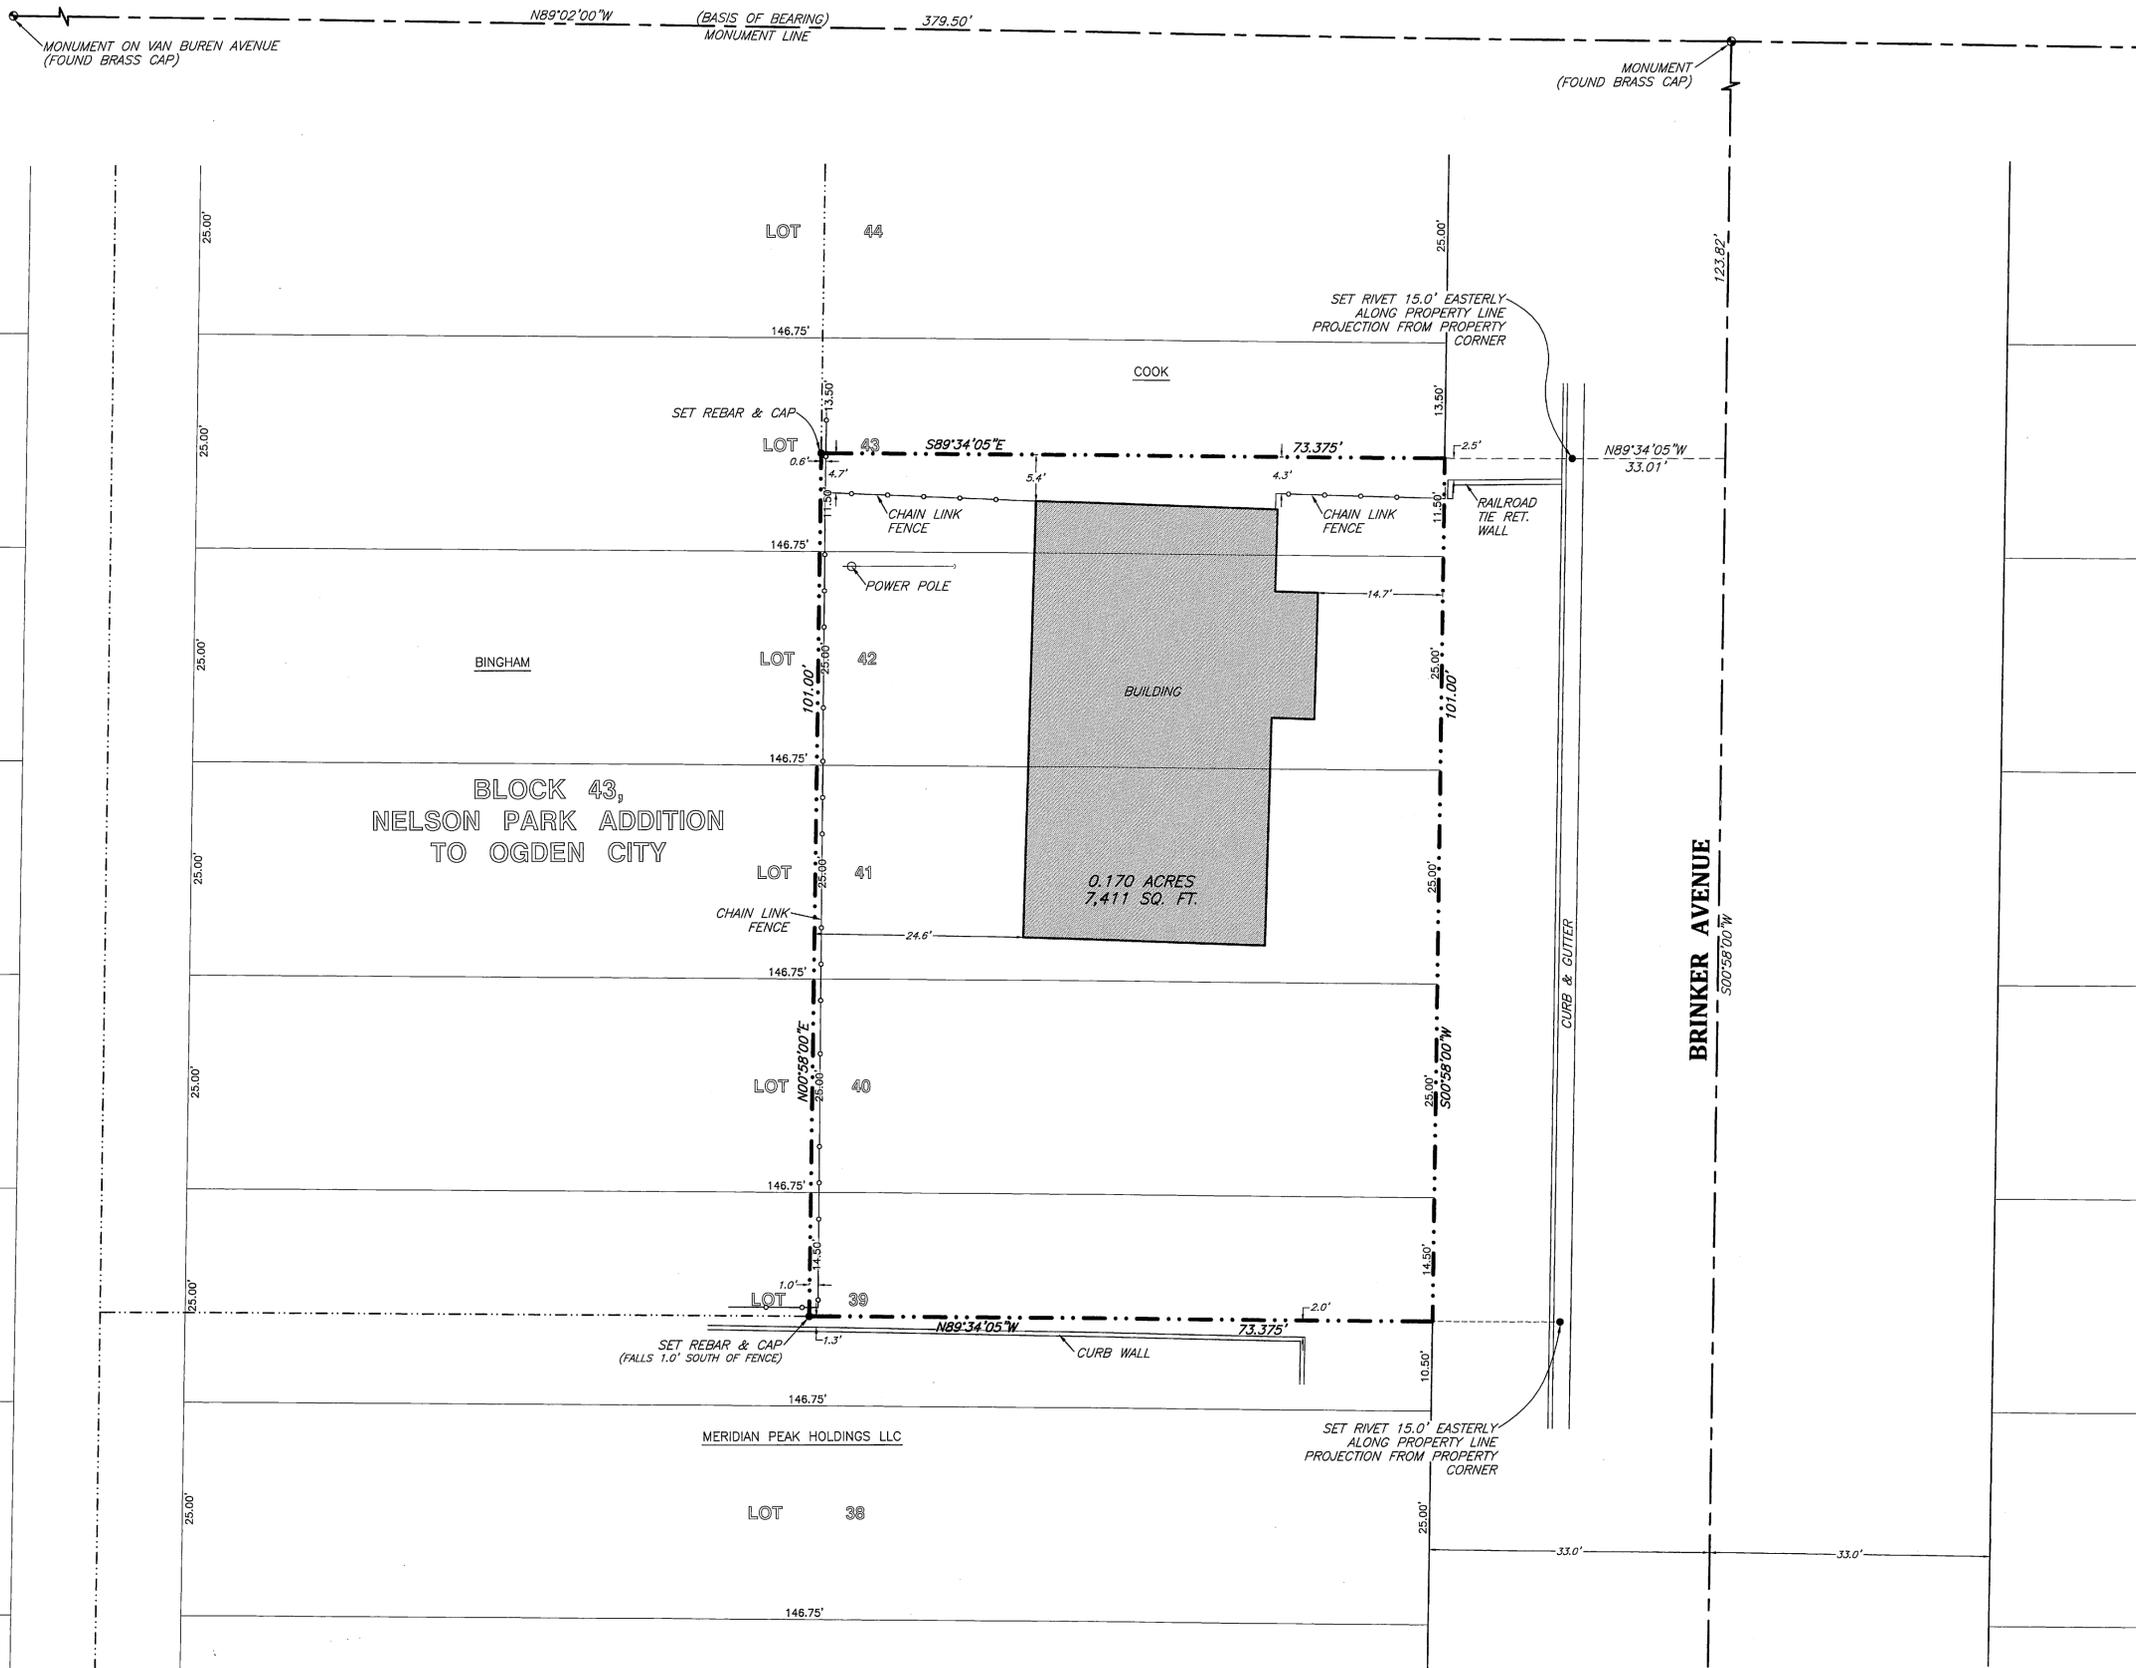

SCALE: 1" = 10'
 0 5 10 15 20 25 30
 SCALE IN FEET

SURVEYOR'S CERTIFICATE


I, JOHN W. FRANCOM, A PROFESSIONAL LAND SURVEYOR HOLDING LICENSE NO. 156213 IN ACCORDANCE WITH THE LAWS OF THE STATE OF UTAH HEREBY CERTIFY THAT I HAVE MADE A SURVEY OF THE HEREON DESCRIBED PARCEL AND THAT THIS PLAT IS A TRUE AND CORRECT REPRESENTATION OF SAID SURVEY.
 DATE: NOVEMBER 25, 2014
 SIGNED: *[Signature]*
 JOHN W. FRANCOM, P.L.S. 156213

NARRATIVE

THE PURPOSE OF THIS SURVEY IS TO RE-SURVEY AND FIELD STAKE THE BOUNDARY PRIOR TO FENCE CONSTRUCTION.
 MONUMENTS FOUND OR SET, THE BASIS OF BEARING AND ANY ENCROACHMENTS ARE AS SHOWN HEREON.

DESCRIPTION

THE EAST HALF OF THE NORTH 14.50 FEET OF LOT 39 AND THE EAST HALF OF LOTS 40, 41, & 42 AND THE EAST HALF OF THE SOUTH 11.50 FEET OF LOT 43, BLOCK 43, NELSON PARK ADDITION TO OGDEN CITY, ACCORDING TO THE OFFICIAL PLAT THEREOF ON FILE IN THE OFFICE OF THE WEBER COUNTY RECORDER.
 CONTAINS: 0.170 ACRES (7,411 SQUARE FEET)

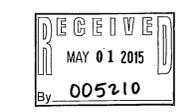

JOHN W. FRANCOM & ASSOCIATES, INC.
LAND SURVEYORS
 BOUNDARY, TOPOGRAPHIC & CONSTRUCTION SURVEYS
 505 SOUTH MAIN STREET, BOUNTIFUL, UTAH 84010
 BUS.(801)295-7500 EMAIL: FRANCOMSURVEY@QWESTOFFICE.NET FAX(801)295-7524



CRAIG SPEECHLY
 3619 BRINKER AVENUE
 OGDEN, UTAH 84403
 LOCATED IN THE SOUTHEAST QUARTER OF SECTION 4, TOWNSHIP 5 NORTH, RANGE 1 WEST, SALT LAKE BASE & MERIDIAN

REVISIONS:	DRAWN BY: JAS	SURVEYED BY: NJE/JAS
	CHECKED BY: JWF	CALCULATED BY: NJE
	SURVEY DATE: 11/5/14	ELEC. DATA COLLECTION
	JOB NO: 14-151	DWG: SPEECHLY

SHEET DESCRIPTION
BOUNDARY SURVEY

SHEET NO.
1
 OF
ONE