


CERTIFICATION OF SURVEY

2550 SOUTH STREET

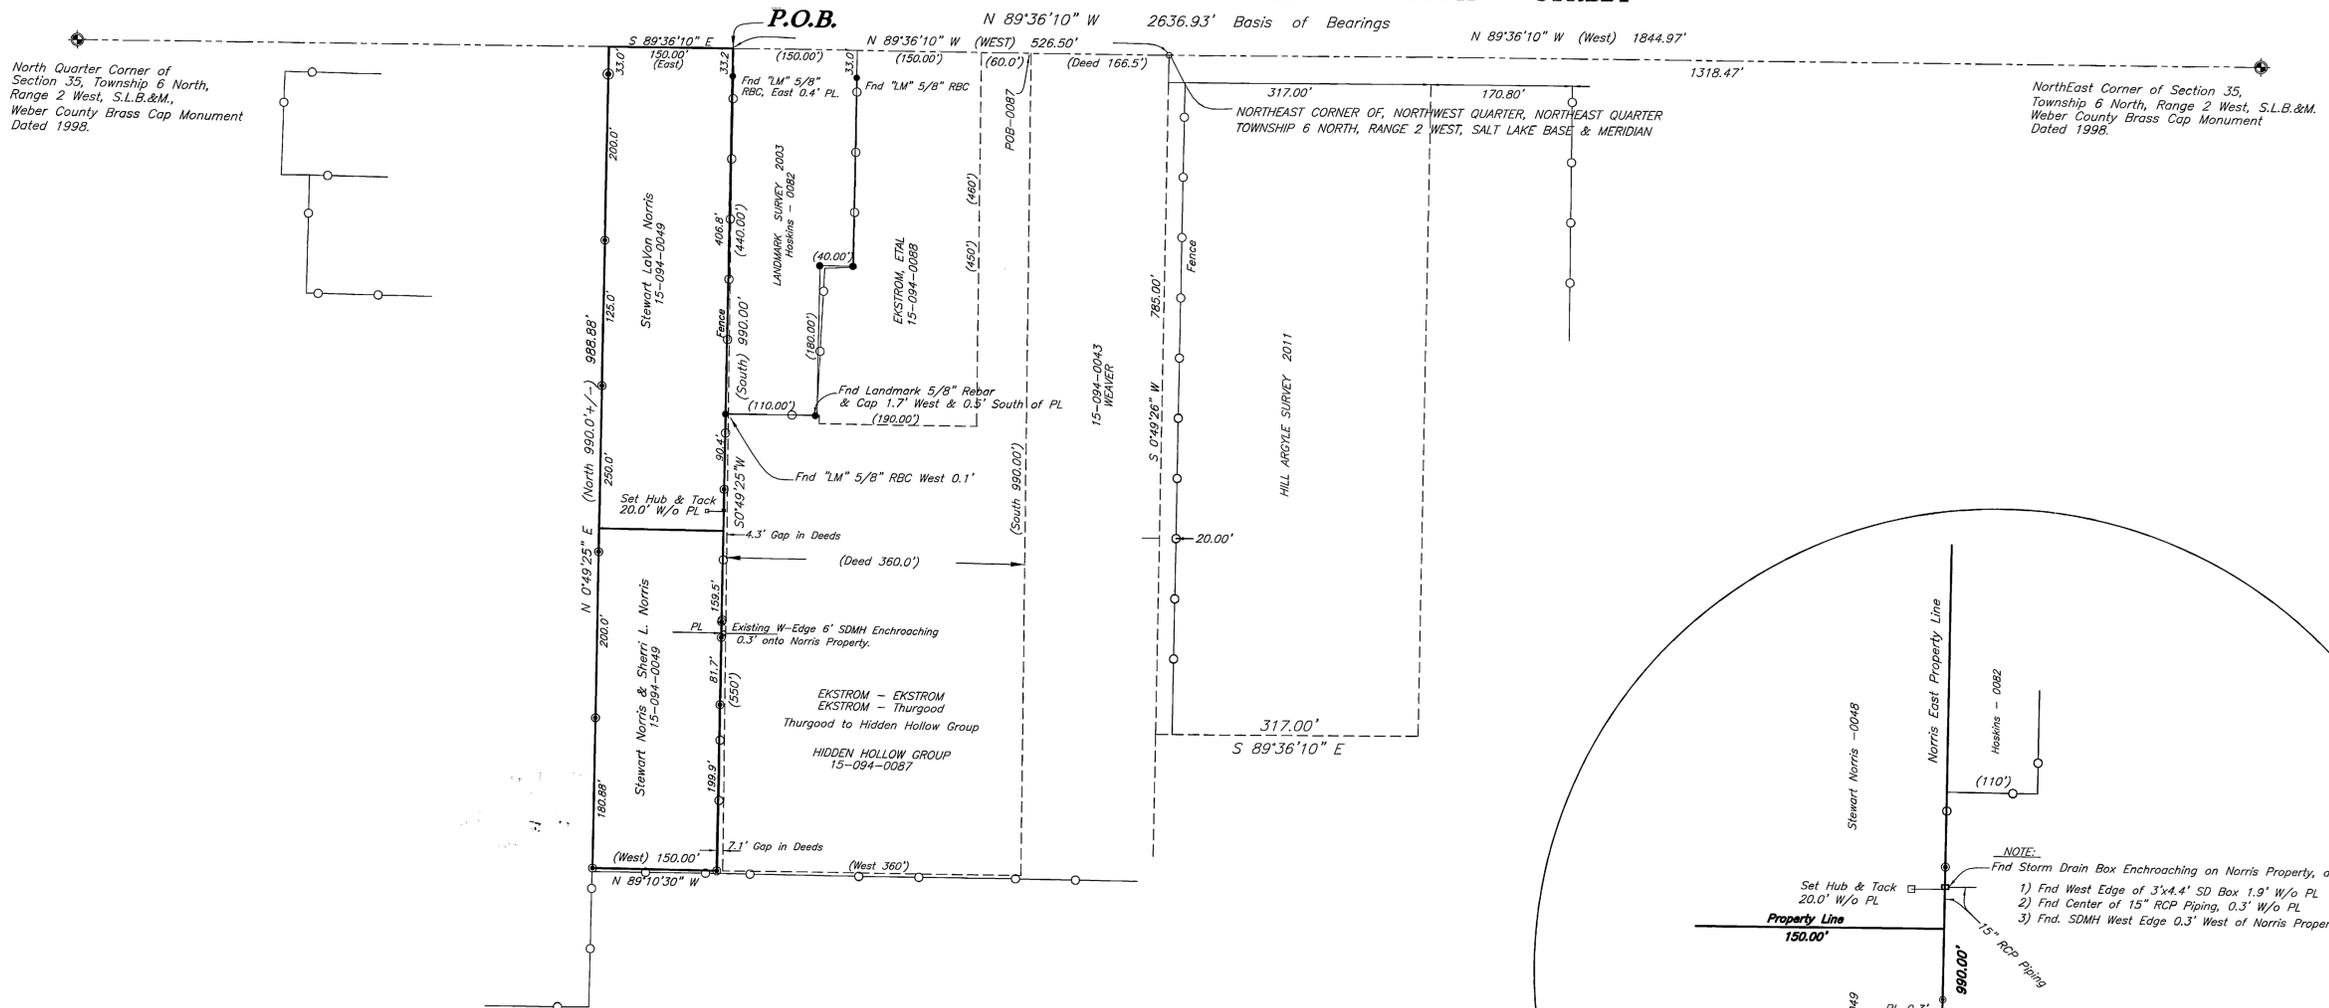


LEGAL DESCRIPTION

Part of the Northwest Quarter of the NorthEast Quarter of Section 35, Township 6 North, Range 2 West, Salt Lake Base and Meridian; Beginning 526.50 feet (West) N89°36'10" W of the Northeast Corner of NorthWest Quarter of the Northeast Quarter of Section 35, said point bears State Plane Grid of N89°36'10" W 1844.965 feet from said Northeast Corner of Section 35, and running thence (South) 990.00 feet S0°49'25" W, thence (West) 150.00 feet N89°10'35" W, thence (North 990.00 feet) N0°49'25" E 988.88 feet, more or less, to a point which bears (West) N89°36'10" W of the point of beginning, thence (East) S89°36'10" E 150.00 feet to the point of beginning, Containing 148,415 Sq. Ft./3.41 Acres, more or less.

SURVEYOR'S CERTIFICATE

I, Cynthia L. Segriff Do Hereby Certify that I am a Registered Land Surveyor, and that I hold Certificate No. 7511(170143) as Prescribed by the Laws of the State of Utah, and that I have made a Survey on the Ground and from Records of the Weber County Recorders Office, as Described above and as shown per this Plat.

CYNTHIA L. SEGRUFF P.L.S. 7511(170143)


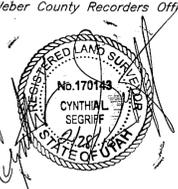


NARRATIVE

Basis of Bearings is State Plane Grid, in which (N89°36'10"W.) was used as the Bearing Base between the Weber County Monuments, Marked as the NorthEast Corner and the North Quarter Corners of Section 35, Township 6 North, Range 2 West, Salt Lake Base & Meridian.

The Purpose of this Survey was to define on the Ground the Bounds of Lavon and Sherri Norris Property. Known as Tax I.D. No's 15-094-0049 & 15-094-0048 of the Weber County Records.

It was found during the course of this Survey, several Encroachments along the Eastern Boundary of these Properties, as shown per this Plat, with the Contractor performing the Construction Project for the Adjacent Land Owner. There is No Record of Survey on file with the Weber County Surveyors Office for the adjacent Property.

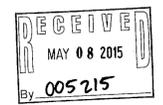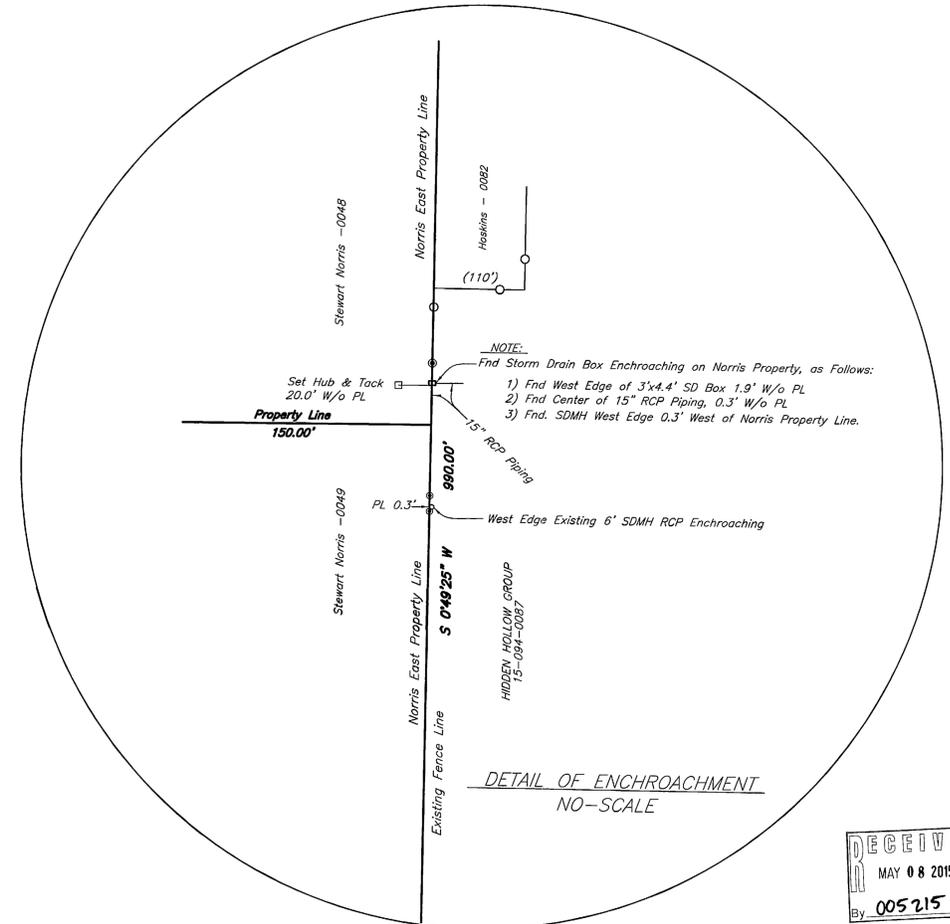

PREPARED BY:

Construction & Land Surveyor's
810 CANYON ROAD
OGDEN, UTAH 84404

Ph. (801) 399-4935 cls@clsurveying.net

Legend

- Distance and or Bearing per Deed or Plat. ()
- No Parentheses is Measured Distance or Rotated Plat or Deed Bearing to State Plane Grid Bearing.
- Set 5/8" Rebar and C. & L.S. Cap. ●
- Found Rebar and Cap (as Noted) ●
- Point on Property Line ●
- Existing Fence ○

C.L.S., Inc.
 CONSTRUCTION & LAND SURVEYORS
 810 CANYON ROAD
 OGDEN, UTAH 84404
 (801) 399-4935

CLIENT:
LAVON & SHERRI NORRIS

SURVEY LOCATION:
 NE 1/4 SECTION 35,
 TOWNSHIP 6 NORTH, RANGE 2 WEST,
 SALT LAKE BASE & MERIDIAN

SURVEY DATE: 2/28/15

JOB No. PS15-02