DRAWING NUMBER 000552 PLAN HOLD CORPORATION - IRVINE CALFORNIA

HEIMINE HE WINNER ... WE

U**R**AWING NUMBER 000552 PLAN HOLD CORPORATION . IRVINE, CALIFORNIA

HECROER BY NUMBER 175AF


- TAN HOLD CORPORATION - IPVINE CALIFORNIA

DRAWING NUMBER 000552

HEDRIFFRY NUMBER: "GAL

DRAWING NUMBER 000552

PLANTED DEPOSIT - BANKED HER PROPERTIES HEART FRANCE OF BOTH FRANCE OF THE AREA

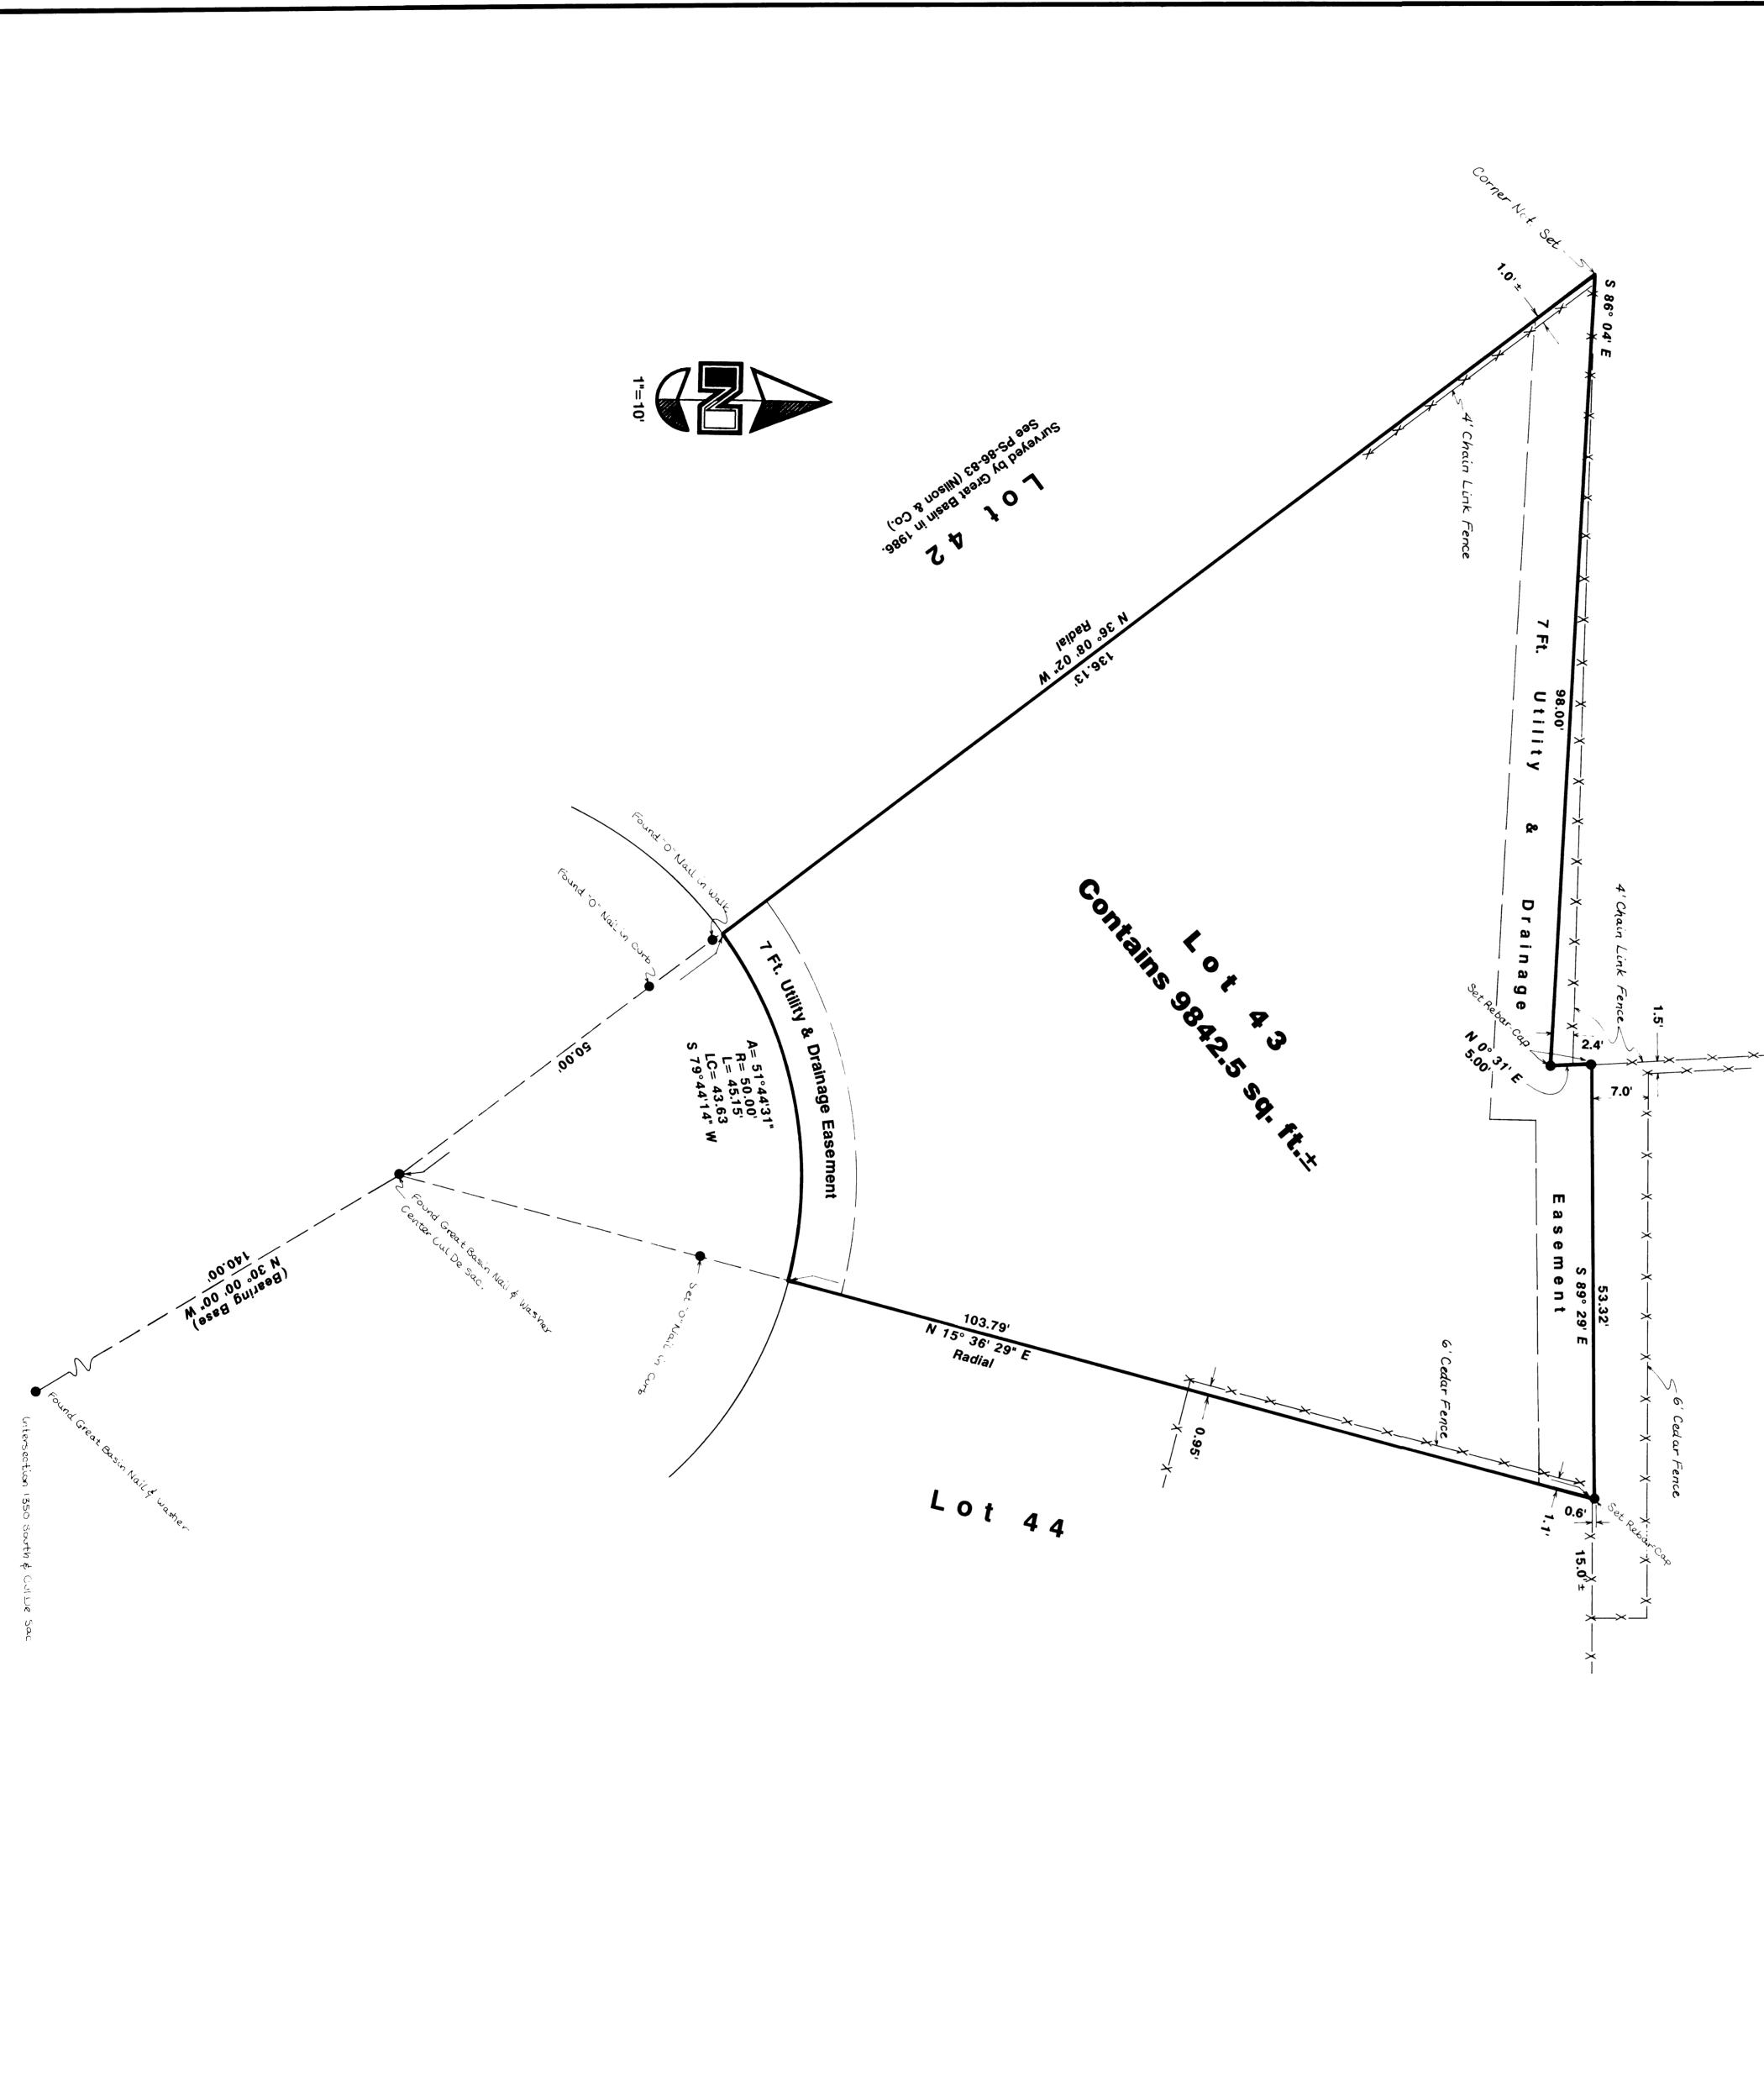

This Survey was requested by Brenda Dussol in order to establish the Easterly and Northerly line of Lot 43. A Great Basin nail and washer was found at the center of the un-named cul-de-sac and at the intersection of the centerline of the cul-de-sac and centerline of 1350 South Street. A line bearing North 30°00' West between these two points was used as a basis of bearings. These nails were set by Great Basin in 1986 with a survey done on Lot 42. Property Corners were monumented as depicted on this Drawing.

LAND AND LAND

I, Gary L. Newman, do hereby certify that I am a Registered Land Surveyor, and that I hold Certificate No. 4778, as prescribed by the Laws of the State of Utah, and I have made a survey of the above described property. I further certify that the above plat correctly shows the true dimensions of the property surveyed.