DRAWING NUMBER

000619

PLAN HOLD CORPORATION IRVINE CALIFORNIA
REORDER BY NUMBER 075AR

DRAWING NUMBER

000619

PLAN HOLD CORPORATION IRVINE CALIFORNIA

REDROER BY NUMBER 075AR

2 of 2


DRAWING NUMBER
000619

PLAN HOLD CORPORATION IRVINE CALIFORNIA
REORDER BY NUMBER 075AR

DRAWING NUMBER

000619

PLAN HOLD CORPORATION IRVINE CALIFORNIA
REDADER BY NUMBER 075AR

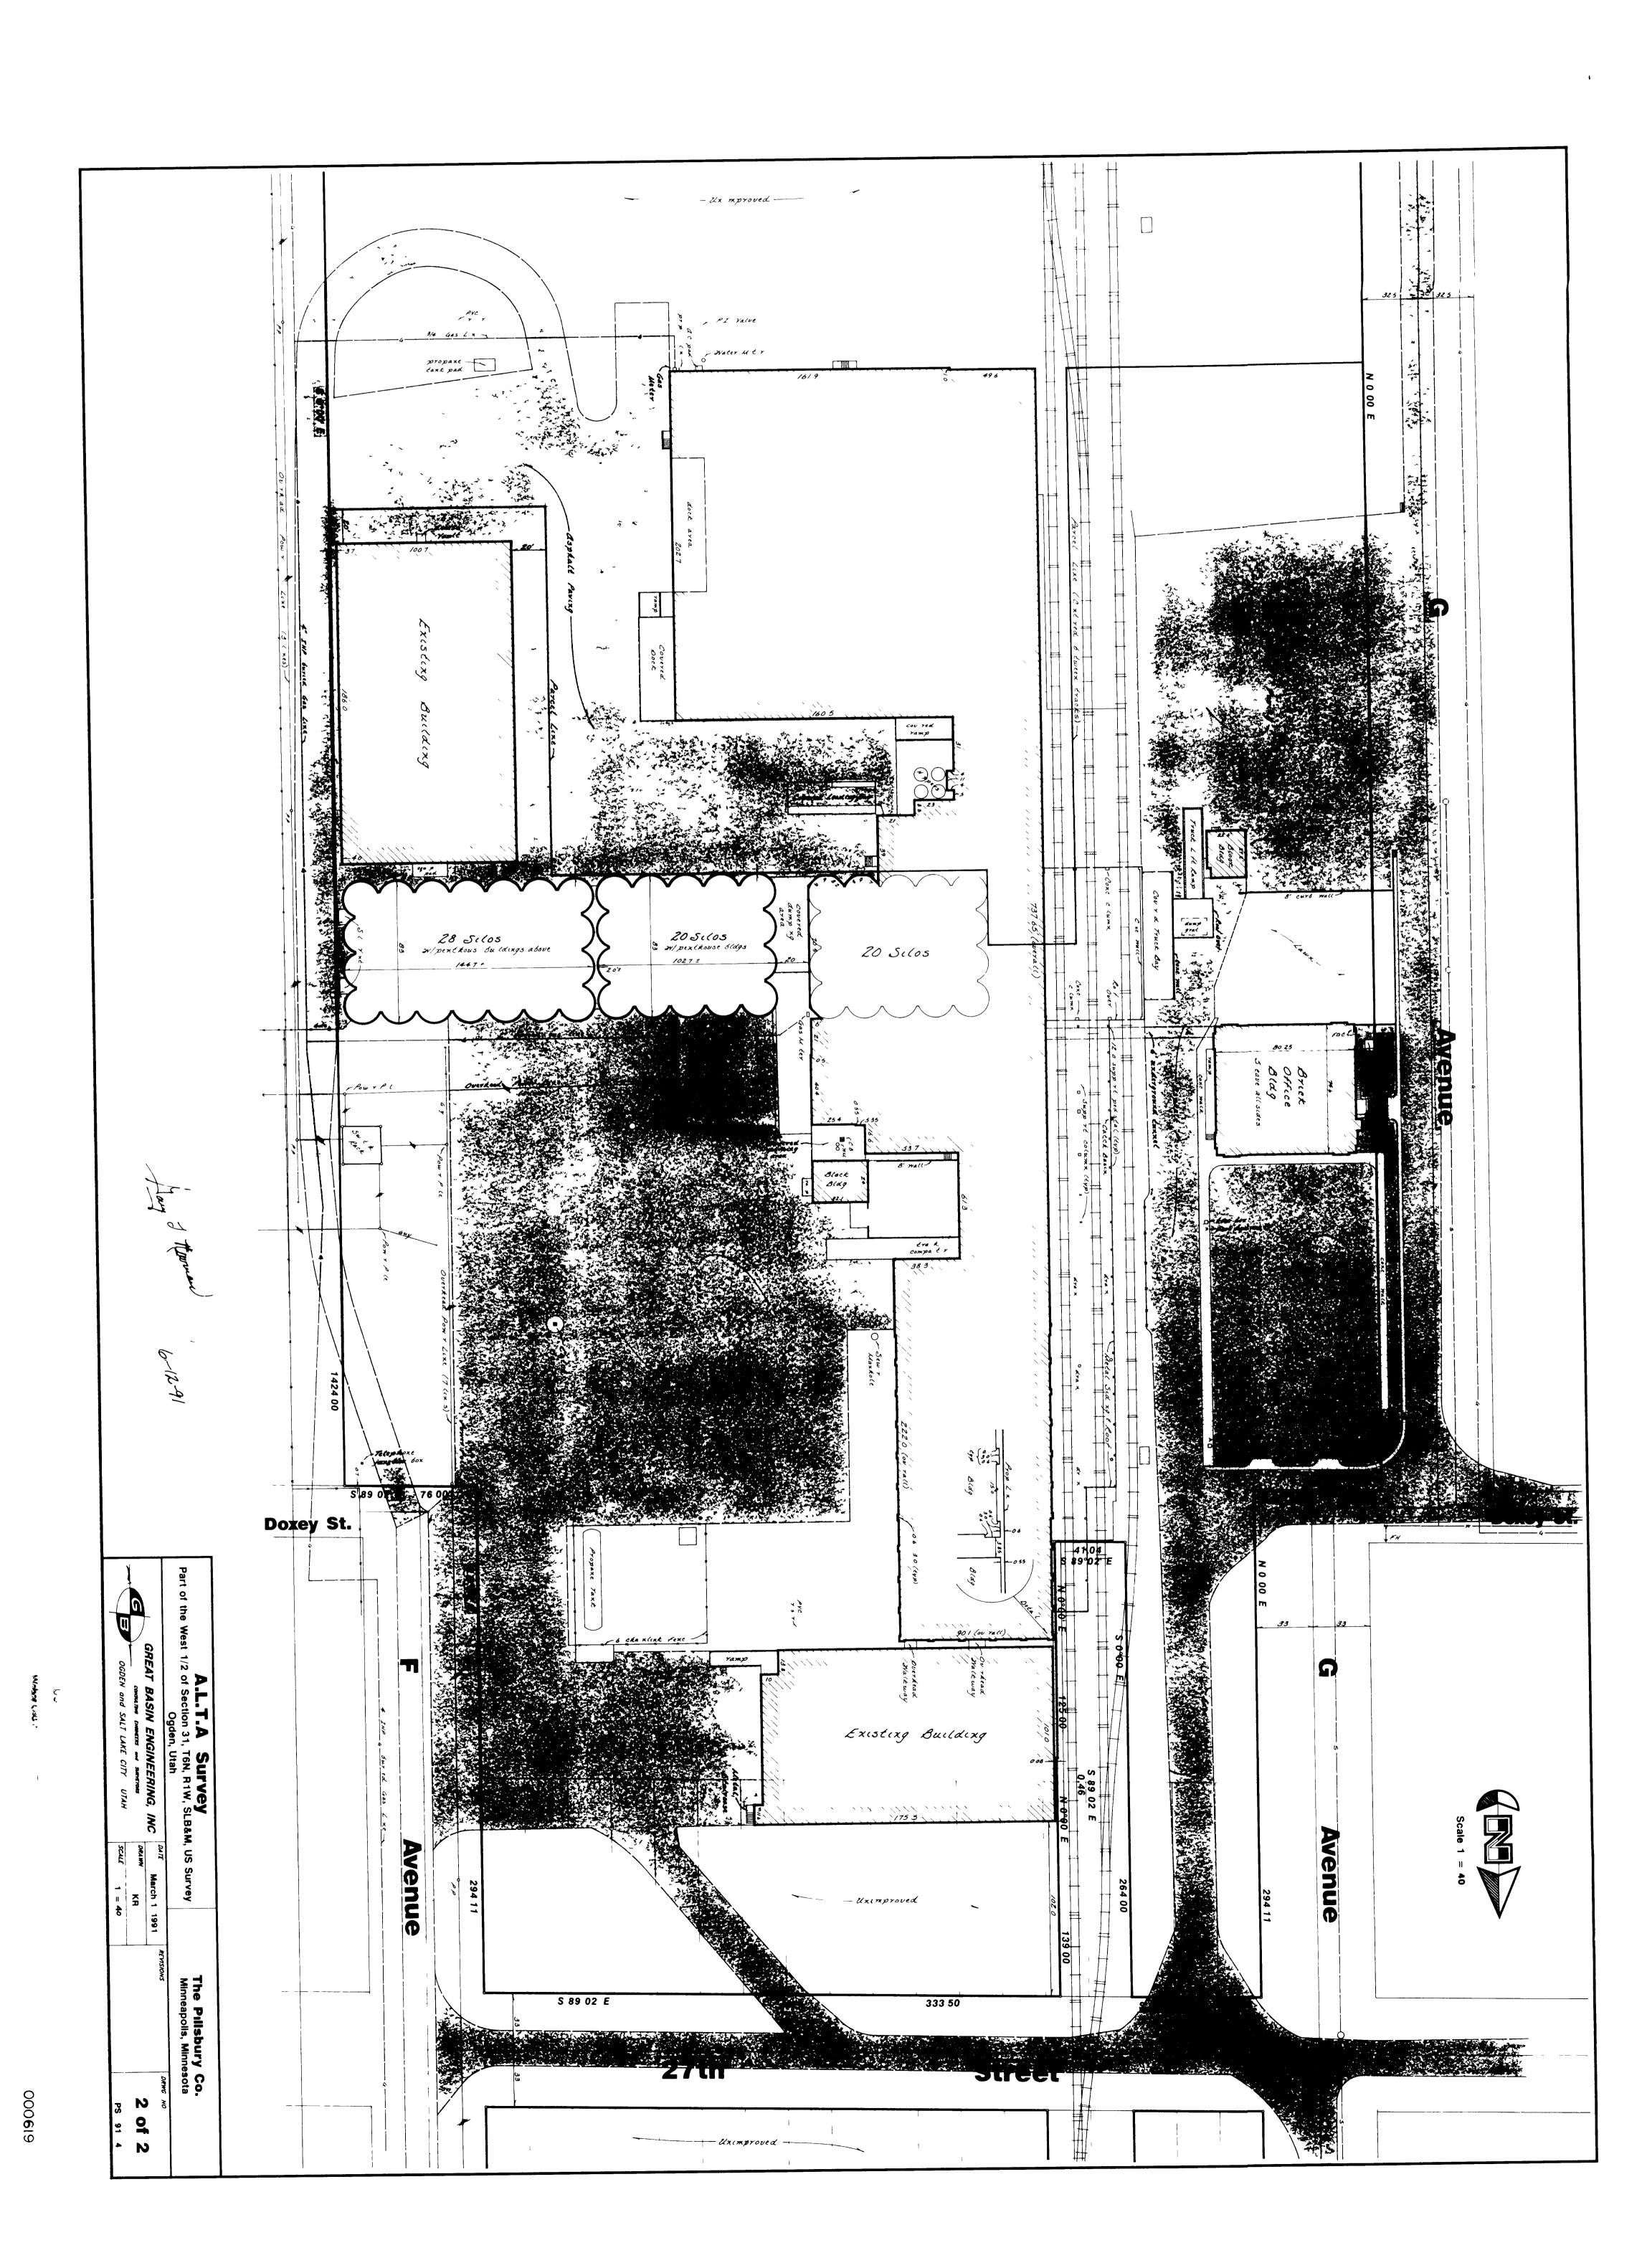

of Z DRAWING NUMBER DRAWING NUMBER DRAWING NUMBER DRAWING NUMBER 000619 000619 000619 000619 PLAN HOLD CORPORATION IRVINE CALIFORNIA REDROER BY NUMBER 075AR REDROER BY NUMBER 075AR REDROER BY NUMBER 075 R REORDER BY NUMBER 075AR N 89.05. M 329 80 A part of the West half of Section 31 in Township 6 North Range 1 West Salt Lake Meridian, United States Survey Beginning at a point from which the one quarter corner between Sections 30 and 31 in said Township and Range, bears South 89 02 East 30 feet and North 1883 81 feet distant, thence South 857 30 feet thence North 89 02 West 329 80 feet to the Easterly line of Interstate 15 thence two (2) courses along said Easterly line North 36 17 57 West 169 15 feet to a point marked by an existing right of way monument and North 30 34'57 West 333 68 feet to the East line of G Avenue (Colorado Avenue), thence North 351 25 feet along said East line, thence East 172 20 feet, thence East 252 00 feet, thence East 51 10 feet thence South 41 50 feet thence East 252 00 feet, thence South 213 00 feet thence East 124 35 feet to the point of beginning PARCEL II
All of Lots 1 to 3 inclusive 6 to 31, inclusive, and 34 to 36 inclusive, in Block 11, RIVER PARK ADDITION to Ogden City Utah

PARCEL III
All of Lots 1 to 3, inclusive the East 8 5 feet of Lot 5 and all of Lots 6 to inclusive in Block 14 RIVER PARK ADDITION to Ogden City Utah Together with the vacated 16 foot alley which abuts the above described property on the South Pole Line Easement in Favor

of Ulah Power 1 Light Co. rec

April 10 1934 Boat V of Leases

Page 265 poles guys switchrack,

lap poles els no width given N89°02 X 30 00 — Doxey St "S 89 02 E 🕒 N 89 02 W 27th 325 00 38°02 E 516 01 S 89 02 E 589°02 E Binford Street Ellis Street

