W 1500 S W 1

» نمو VICINITY MAP

Legend

- Monument to be set (Rad.) Radial Line (N/R) Non-Radial Line PUE Public Utility Easement

PU&DE Public Utility & Drainage
Easement

X Fence
Set Hub & Tack
A will be set Nail in Curb

Extension of Property

A will be set Nail in Cu

© Extension of Property

Set 5/8"x 24" Long


Rebar & Cap w/ Lathe


Pol. Point ON Line


3600 West Road Dedication - 2017

A part of Lot 1, Section 16, T6N, R2W, SLB&M, U.S. Survey
Weber County, Utah

January 2017

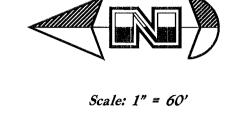

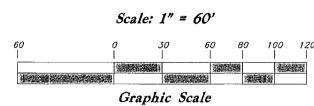

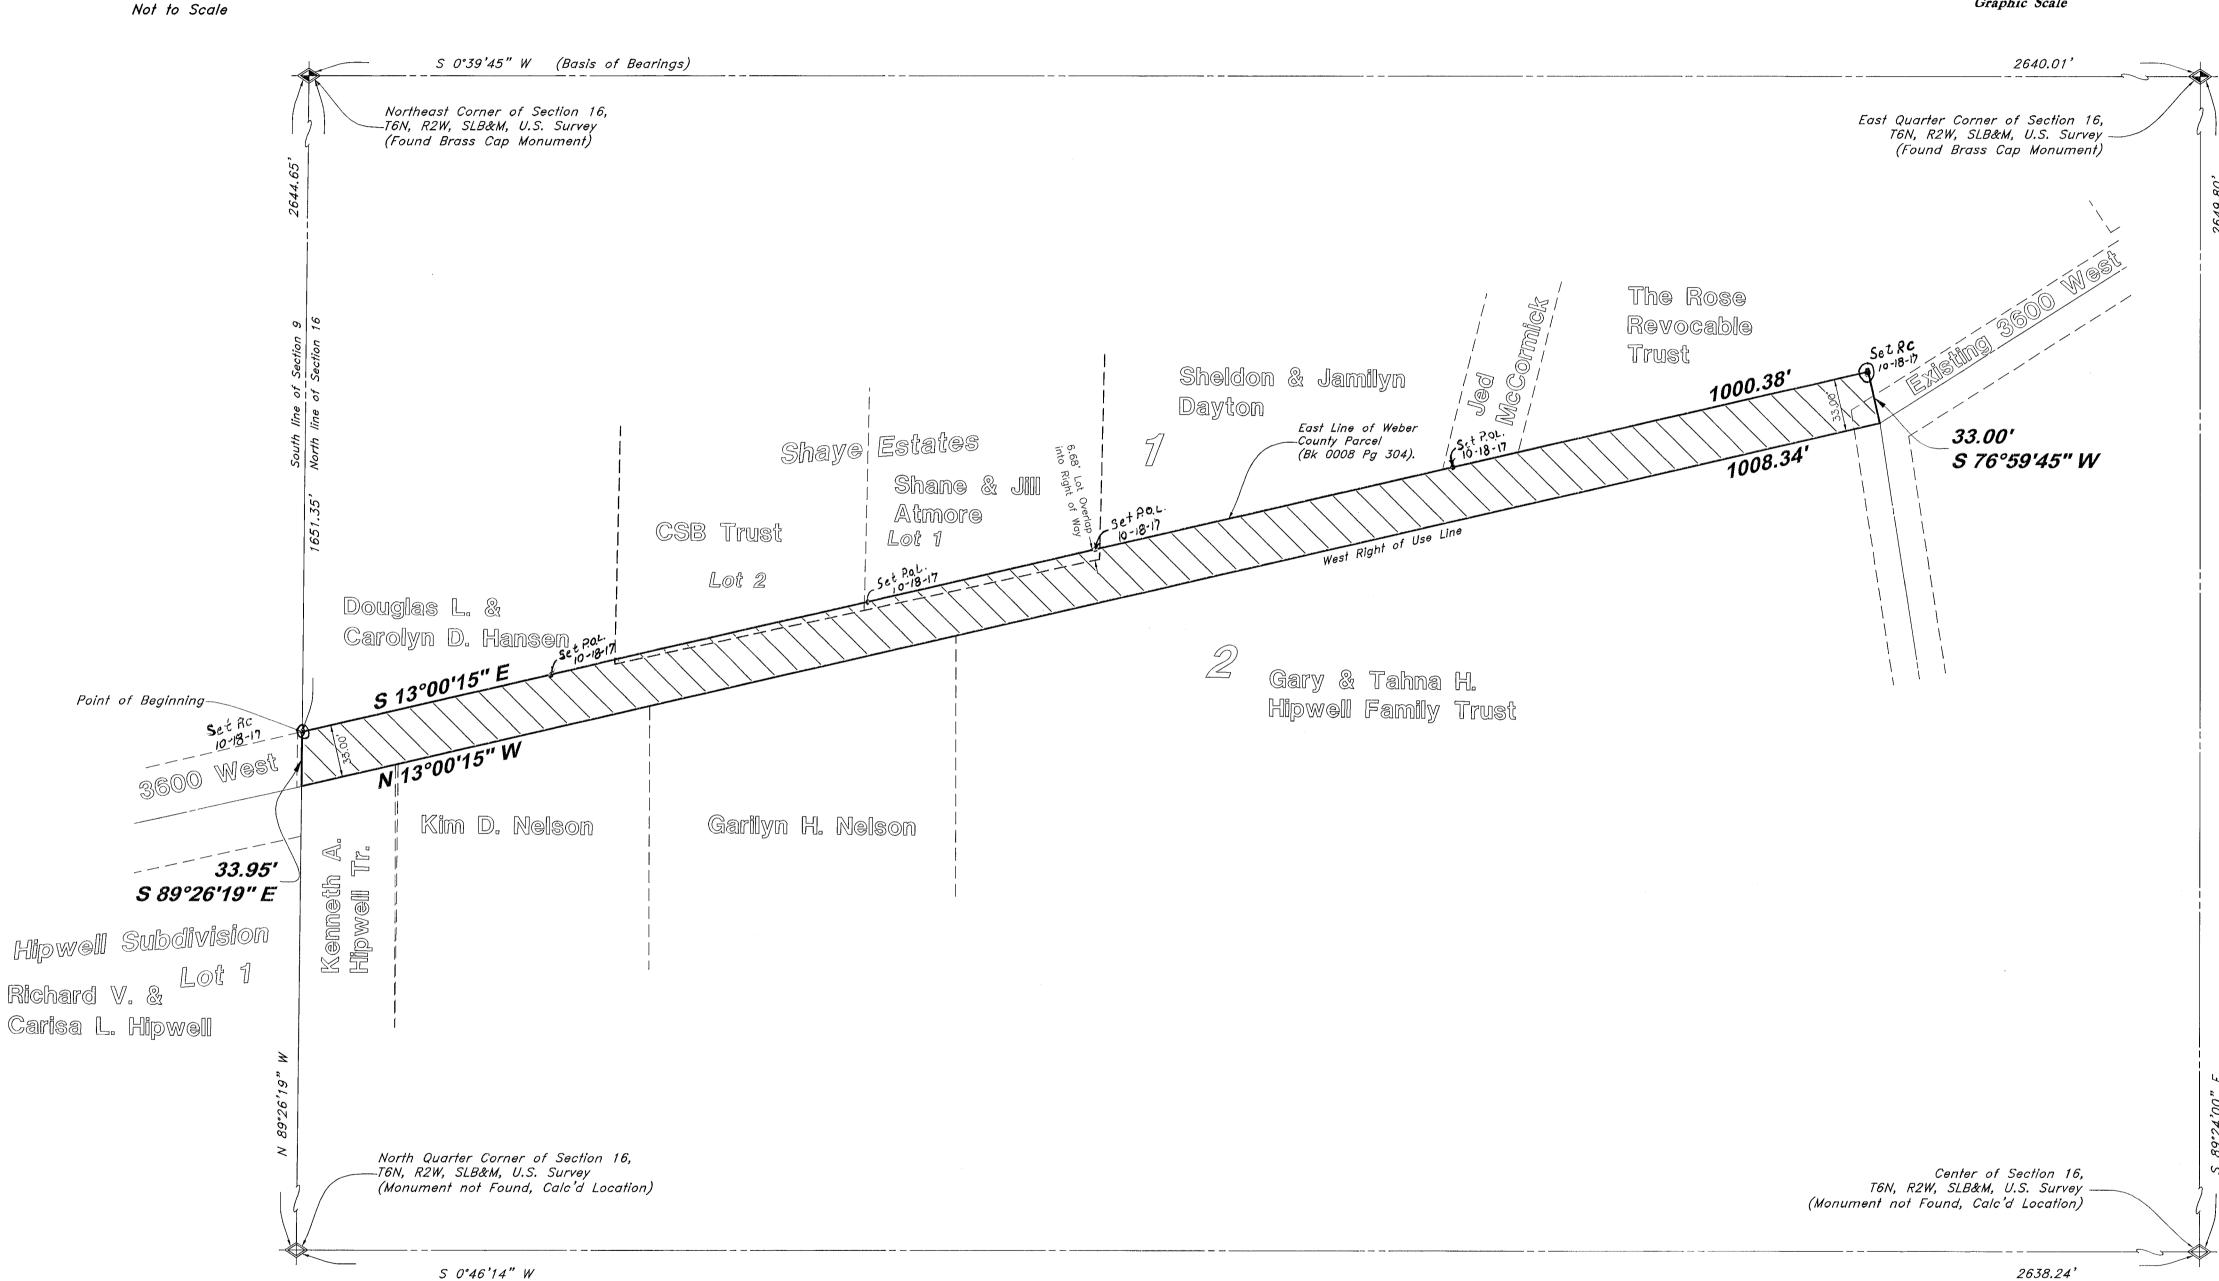

WEBER COUNTY PLANNING COMMISSION APPROVAL

This is to certify that this subdivision plat was duly approved by the Weber County Planning Commission.

Signed this _____ day of _____,

Chairman, Weber County Planning Comission

WEBER COUNTY COMMISSION ACCEPTANCE

This is to certify that this subdivision plat, the dedication of streets and other public ways and financial guarantee of public improvements associated with this subdivision, thereon are hereby approved and accepted by the commissioners of Weber County, Utah. Signed this ______ day of _______, 2017.

	Chairman,	Weber	County	Comission	
95	t:				_

Title:

WEBER COUNTY SURVEYOR

I hereby certify that the Weber County Surveyor's Office has reviewed this plat for mathematical correctness, section corner data, and for harmony with lines and monument on record in County Offices. The approval of this plat by the Weber County Surveyor does not relieve the licensed Land Surveyor who executed this plat from the responsibilities and/or liabilities associated therewith.

Signed this _____ day of ______, 2017.

Weber County Surveyor

WEBER COUNTY ENGINEER

Weber County Engineer

WEBER COUNTY ATTORNEY

I have examined the financial guarantee and other documents associated with this subdivision plat, and in my opinion they conform with the County Ordinance applicable thereto and now in force and affect.

Signed this _____ day of _____, 2017.

Weber County Attorney

SURVEYOR'S CERTIFICATE

I, Andy Hubbard, do hereby certify that I am a Professional Land Surveyor in the State of Utah, and that I hold Certificate No. 6242920 in accordance with Title 58, Chapter 22, of the Professional Engineers and Land Surveyors Licensing Act. I also certify that I have completed a survey of the property described hereon In accordance with Section 17–23–17 and that I have verified all measurements shown hereon this plat of 3600 West Road Dedication — 2017 in Weber County, Utah and that it has been correctly drawn to the designated scale and is a true and correct representation of the following description of lands included in said subdivision, based on data compiled from records in the Weber County Recorder's Office. Monuments have been found or placed as represented on this plat. I furthermore certify that all lots within this Subdivision hereby meet all current lot width and area requirements of the Weber County Zoning Ordinance.

Signed this 19th day of October, 2017. No. 62428201.

6242920

License No.

OWNERS DEDICATION

We, the undersigned, Owners of the hereon described tract of land, hereby set apart and subdivide the same into the area streets, as shown on this plat and name said tract of land 3600 West Road Dedication — 2017 and hereby dedicate, grant and convey to Weber County, Utah all those parts or portions of said tract of land designated as streets, the same to be used as public thoroughfares forever, and also dedicate to Weber County those certain strips designated as Public Utility Easements (P.U.E.) for public utilities and drainage purposes, as shown hereon, the same to be used for installation, maintenance and operation of public utility service lines and drainage, as may be authorized by Weber County, with no buildings or structures being erected within such easements.

Signed this	Day of	<u>, 2017.</u>
		– Weber County –

ACKNOWLEDGME
ACKNOWLEDGME

State of Utah County of

Commission Expires:

The	foregoing		acknowledged		e this		day of		
Residing At:		 							
Commission	Number:			A Notary	Public	commis	sioned in	Utah	

Print Name

A part of Lot 1, Section 16, Township 6 North, Range 2 West, Salt Lake Base and Meridian, Weber County, Utah:

DESCRIPTION

Beginning at a point on the North Section Line of Section 16, said point being 1651.35 feet North 89°26'19" West from the Northeast Corner of said Section 16; and running thence South 13°00'15" East 1000.38 feet; thence South 76°59'45" West 33.00 feet; thence North 13°00'15" West 1008.34 feet; thence South 89°26'19" East 33.95 feet to the point of beginning.

Contains 33,144 Sq. Ft. or 0.761 Acres

DECETTO 2

BY: 6276

WEBER	COUNTY	RECORDER	
ENTRY NO		FEE PAID	
		FOR RECORD A	1 <i>ND</i>
RECORDED		, AT	
/N	BOOK	OF OFFIC	CIAL
RECORDS, PA FOR	GE		DED
WEBER	? COUNTY	RECORDER	
BY:			
	DEPUT	TY	

5746 SOUTH 1475 EAST OGDEN, UTAH 84403 MAIN (801)394-4515 S.L.C (801)521-0222 FAX (801)392-7544 W W W . G R E A T B A S I N E N G I N E E R I N G . C O M

16N704 — Road Dedication Plat