


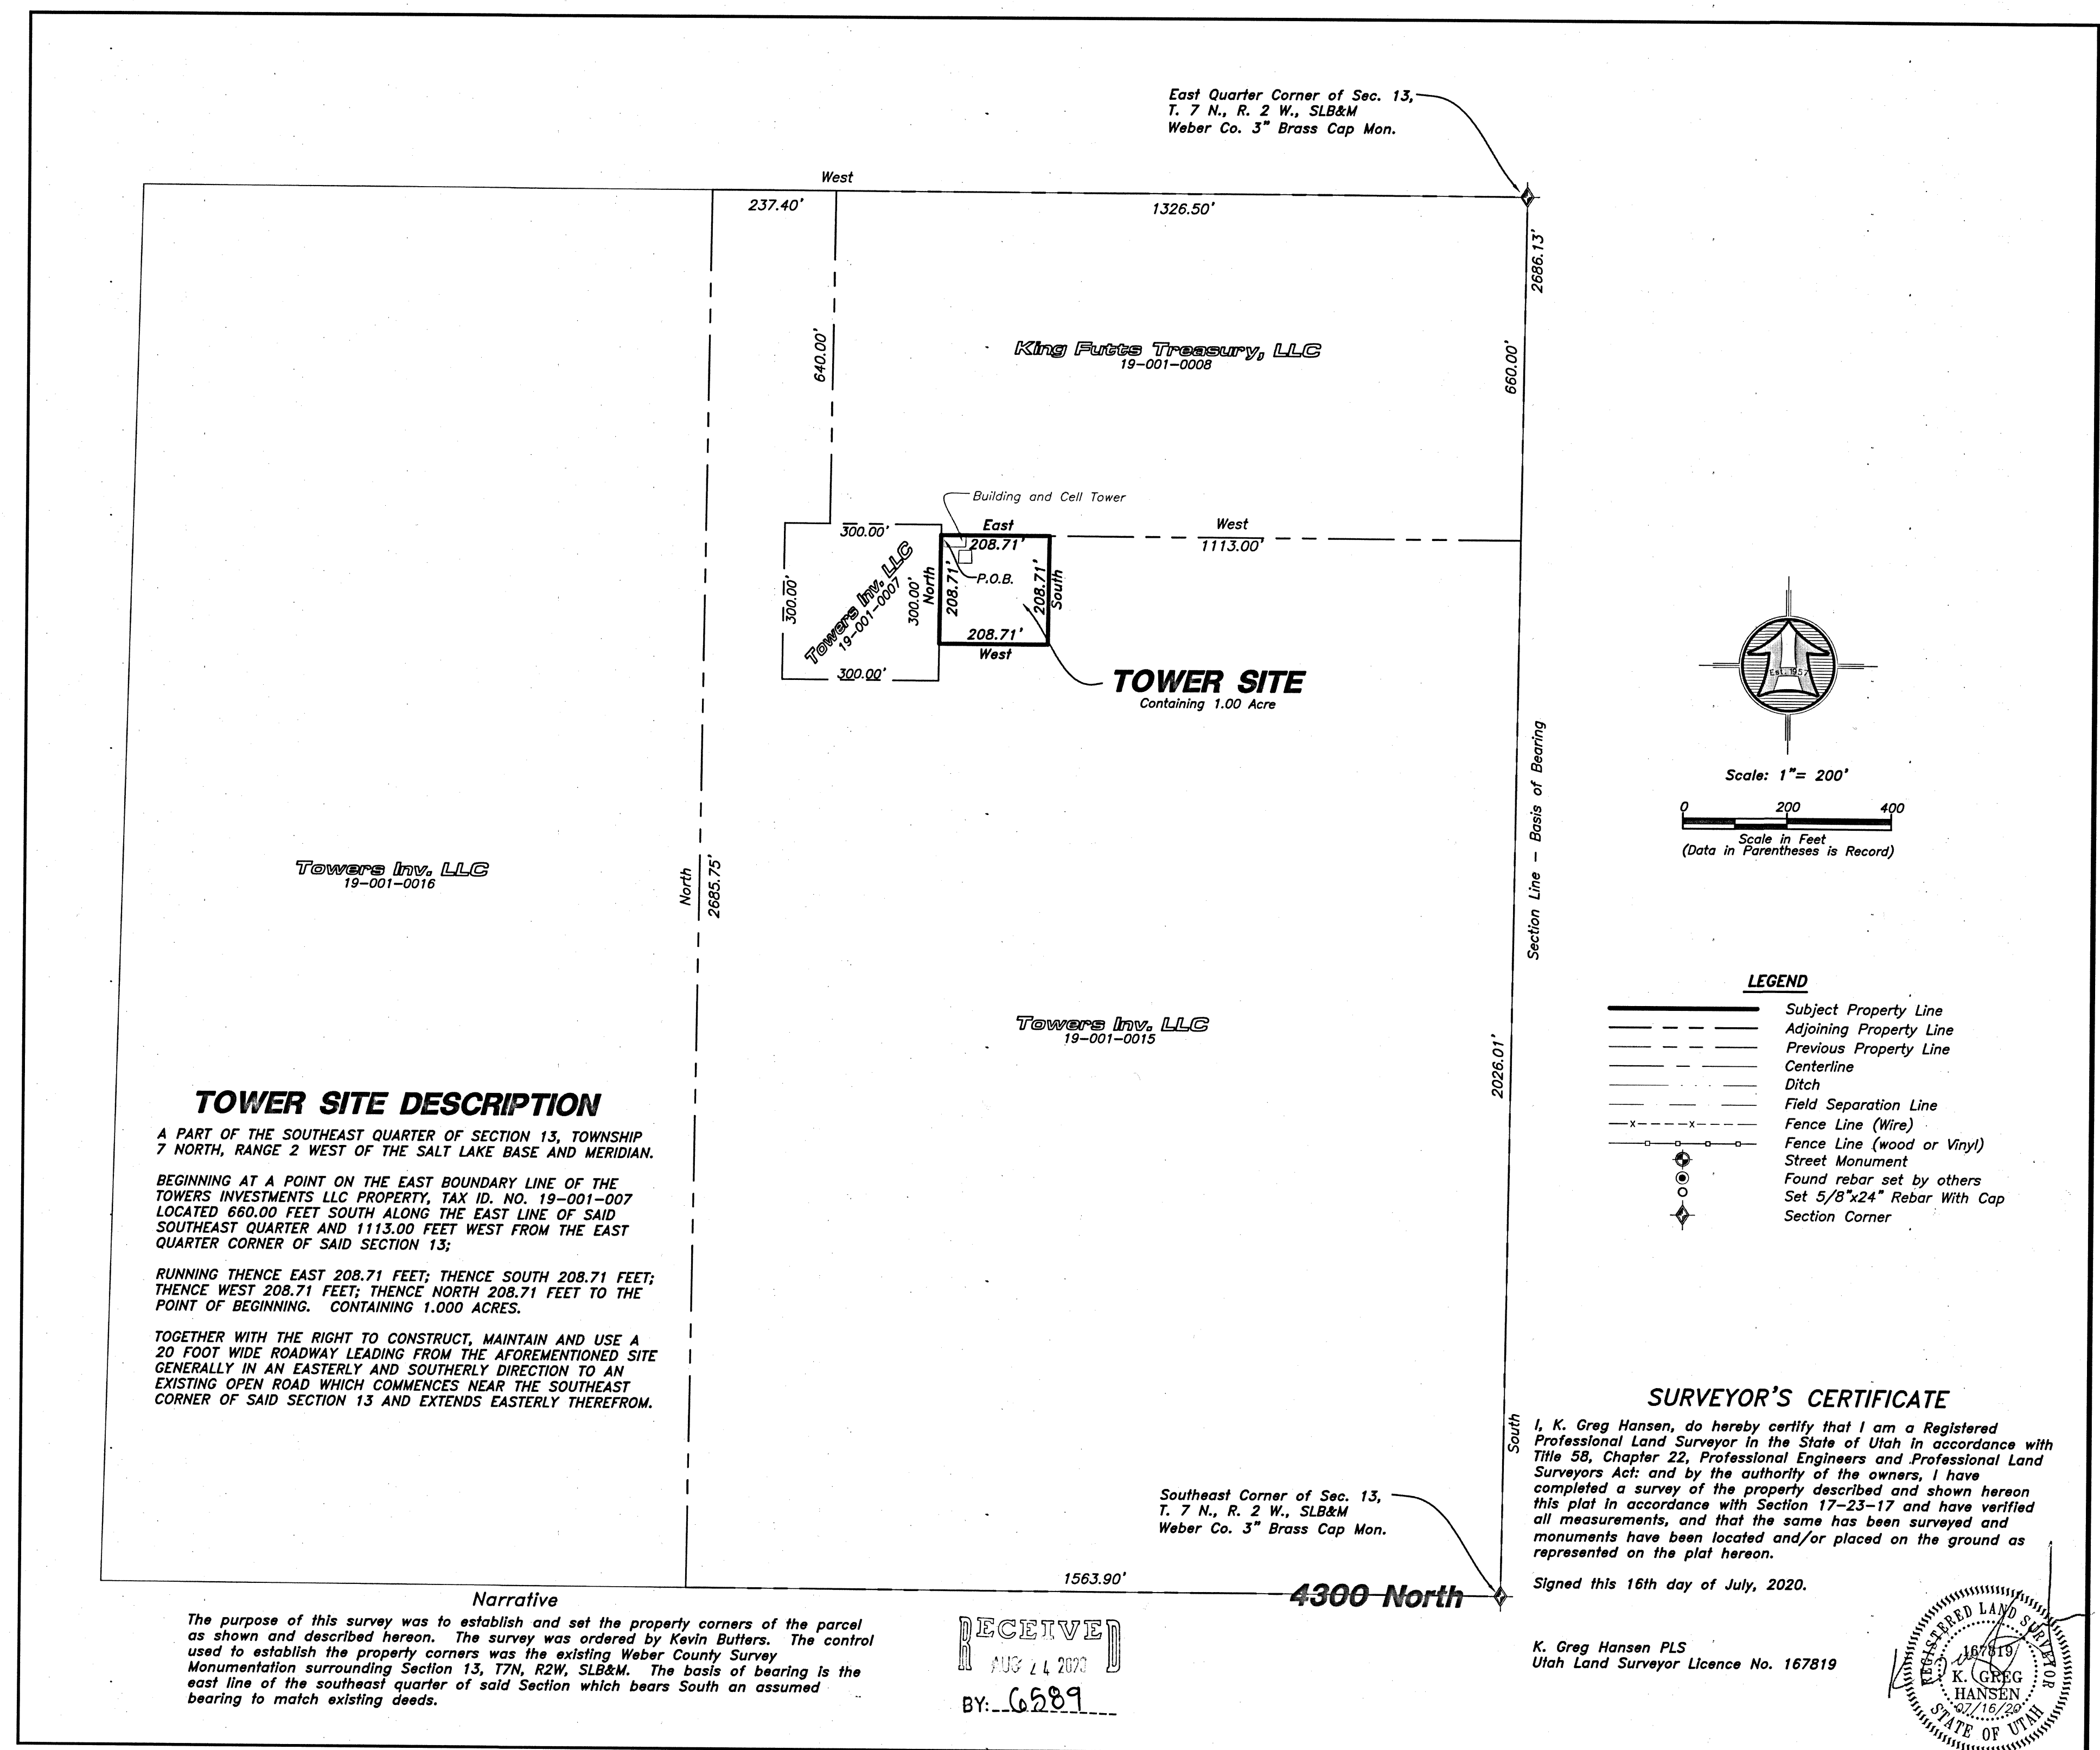

Property Survey for Towers Investments 4575 N 1900 W Pleasant View, Weber Co., Utah A Part of the Southeast Corner of Section 13, T 7 N., R 2 W., S.L.B.&M.	1 of 1 Sheets	Drawn By: <u> </u> Date: <u>07/16/20</u> Designed By: <u> </u> Checked By: <u> </u> Plotted By: <u> </u> Scale: 1" = 200' Drawing File: <u>20-3-166 v19</u> JOB NUMBER: <u>20-3-166</u>		HANSEN & ASSOCIATES, INC. Consulting Engineers and Land Surveyors 539 North Main Street, Room 8402 Visit us at www.hansen.net Brigham City, Utah (435) 723-4341 (801) 398-4005 (435) 732-4272 Celebrating over 60 Years of Business	No. <u> </u> Date <u> </u> By <u> </u> Revision <u> </u>
--	------------------------	---	---	--	--