
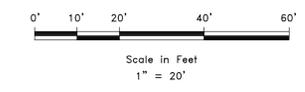
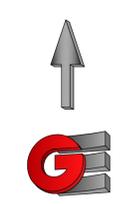


**BOUNDARY DESCRIPTION**

ALL OF LOT 6, BLOCK 2, PLAT A, HUNTSVILLE SURVEY, WEBER COUNTY, UTAH.

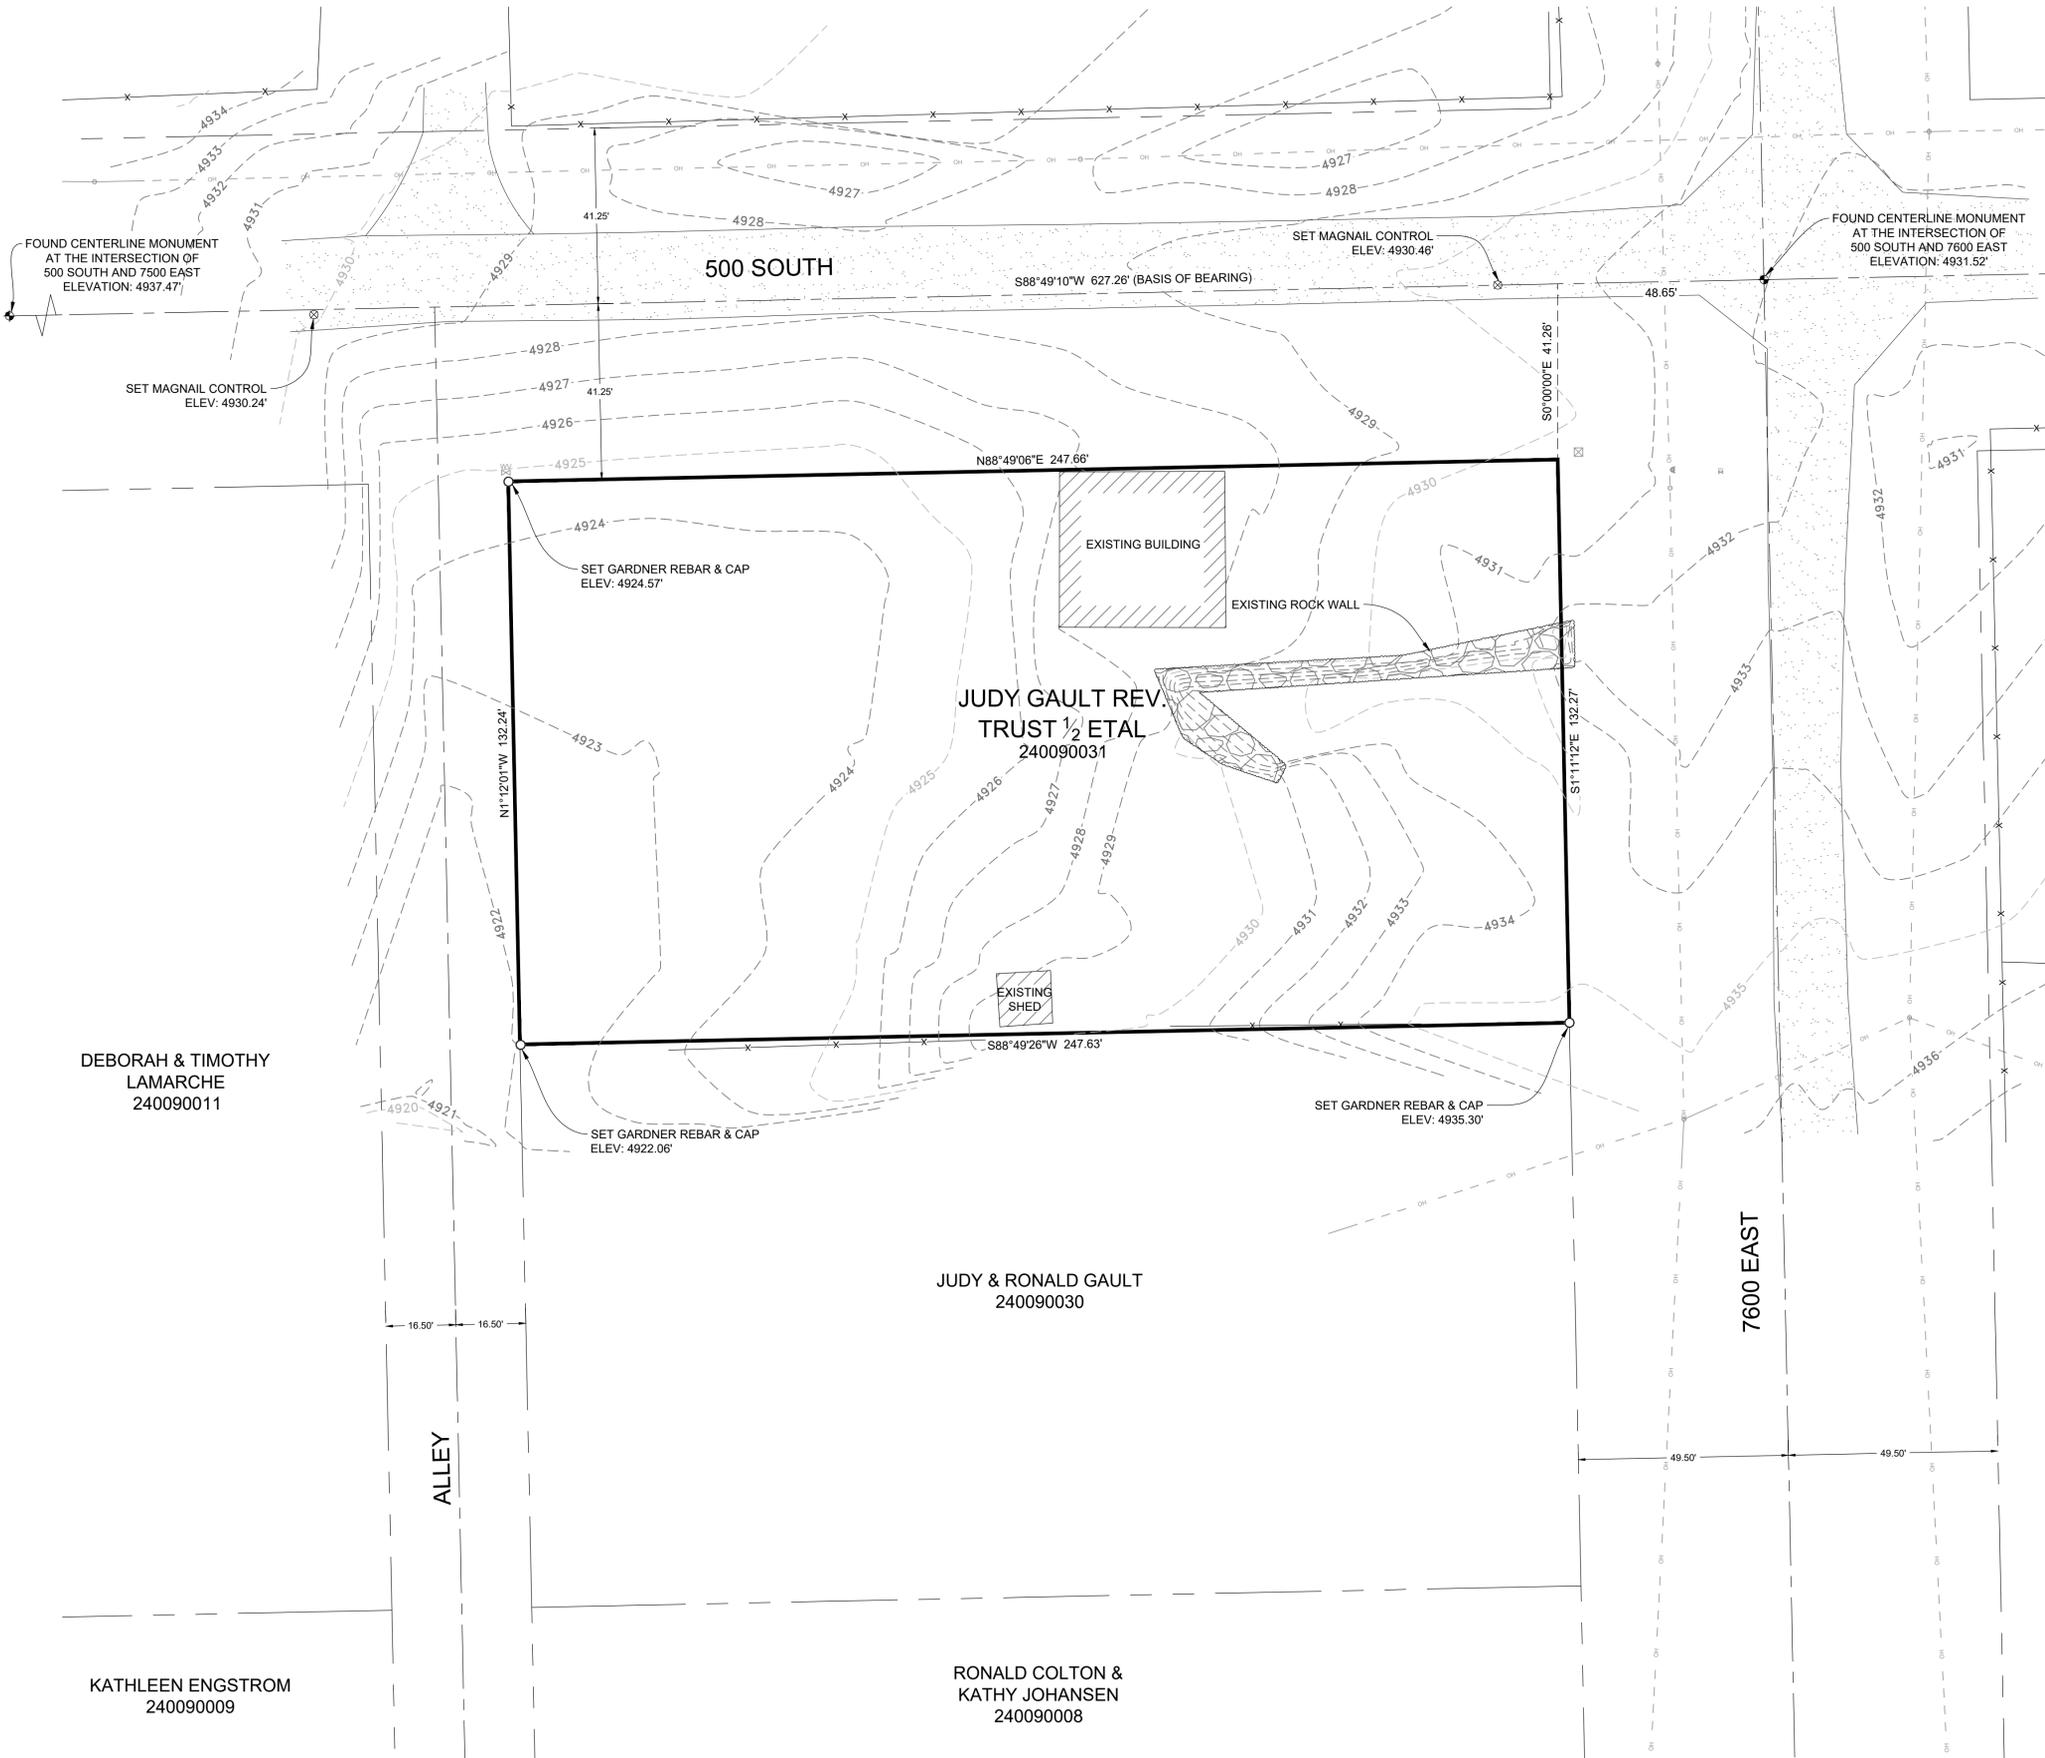

**LEGEND**

- ⊕ WEBER COUNTY MONUMENT AS NOTED
- SET 24" REBAR AND CAP MARKED GARDNER ENGINEERING
- SUBJECT PROPERTY BOUNDARY
- LOT LINE
- - - ADJACENT PARCEL
- - - SECTION LINE
- - - EASEMENT
- x - EXISTING FENCE LINE
- - - CONTOUR LINE

**RECEIVED**  
APR 10 2023  
FILE # 7525

**NARRATIVE**

THE PURPOSE OF THIS SURVEY WAS TO ESTABLISH AND SET THE PROPERTY CORNERS OF THE PARCEL AS SHOWN AND DESCRIBED HEREON. THE SURVEY WAS ORDERED BY HABITATIONS RDG. THE BASIS OF BEARING IS THE CENTERLINE OF 500 SOUTH STREET BETWEEN TWO MONUMENTS LOCATED AT THE INTERSECTIONS OF 7500 EAST STREET AND 7600 EAST STREET WHICH BEARS SOUTH 88°49'10" WEST, WEBER COUNTY, UTAH NORTH, NAD 83 STATE PLANE GRID BEARING. THE BOUNDARY WAS DETERMINED BY WARRANTY DEED RECORDED AS ENTRY NUMBER 2756317, AND DEEDS OF ADJOINING PROPERTY OWNERS. RECORD OF SURVEY NUMBERS 3038, AND THE DEDICATED PLATS OF BLOCKS 1,2,4, & 5 PLAT A HUNTSVILLE SURVEY WERE ALSO USED TO DETERMINE BOUNDARY LOCATION ALONG WITH THE FOUND MONUMENTS AS SHOWN AND DESCRIBED HEREON.

**SURVEYOR'S CERTIFICATE**

I, KLINT H. WHITNEY, DO HEREBY CERTIFY THAT I AM A LICENSED PROFESSIONAL LAND SURVEYOR IN THE STATE OF UTAH AND THAT I HOLD CERTIFICATE NO. 8227228 IN ACCORDANCE WITH TITLE 58, CHAPTER 22, OF THE PROFESSIONAL ENGINEERS AND LAND SURVEYORS ACT; I FURTHER CERTIFY THAT BY AUTHORITY OF THE OWNERS I HAVE COMPLETED A SURVEY OF THE PROPERTY DESCRIBED ON THIS RECORD OF SURVEY PLAT IN ACCORDANCE WITH SECTION 17-23-20 AND HAVE VERIFIED ALL MEASUREMENTS; THAT THE REFERENCE MONUMENTS SHOWN ON THIS RECORD OF SURVEY PLAT ARE LOCATED AS INDICATED AND ARE SUFFICIENT TO RETRACE OR REESTABLISH THIS SURVEY; AND THAT THE INFORMATION SHOWN HEREIN IS SUFFICIENT TO ACCURATELY ESTABLISH THE LATERAL BOUNDARIES OF THE HEREIN DESCRIBED TRACT OF REAL PROPERTY.

SIGNED THIS 15TH DAY OF MARCH, 2023.

PROFESSIONAL LAND SURVEYOR  
3/15/23  
8227228  
Klint H. Whitney  
Klint H. Whitney, PLS NO. 8227228

REVISIONS	DESCRIPTION
DATE	

SCALE: 1" = 20"  
DATE: 3/15/23  
DESIGN: JTN  
DRAWN: JTN  
CHECKED: KHW  
DWG.: R2001 - MISC SURVEY 2019 - HABITATIONS HUNTSVILLE SURVEY 5 7600 E HUNTSVILLE DWG

PROPERTY SURVEY FOR HABITATIONS RDG  
515 SOUTH 7600 EAST, HUNTSVILLE, UTAH  
LOCATED IN BLOCK 2, PLAT A  
HUNTSVILLE TOWN SITE SURVEY

**GARDNER ENGINEERING**  
CIVIL-LAND PLANNING  
MUNICIPAL-LAND SURVEYING  
5150 SOUTH 375 EAST OGDEN, UT  
OFFICE: 801.476.0202 FAX: 801.476.0066

S1  
1

DEBORAH & TIMOTHY LAMARCHE  
240090011

KATHLEEN ENGSTROM  
240090009

JUDY & RONALD GAULT  
240090030

RONALD COLTON & KATHY JOHANSEN  
240090008