


Celeste Hadley Ashment Subdivision

WEBER COUNTY, UTAH A PART OF THE SOUTHWEST QUARTER OF SECTION 16, AND NORTHWEST QUARTER OF SECTION 21, TOWNSHIP 6 NORTH, RANGE 2 WEST, SALT LAKE BASE & MERIDIAN SEPTEMBER 2022

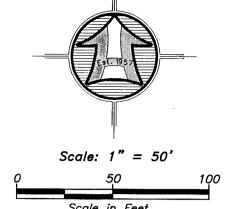

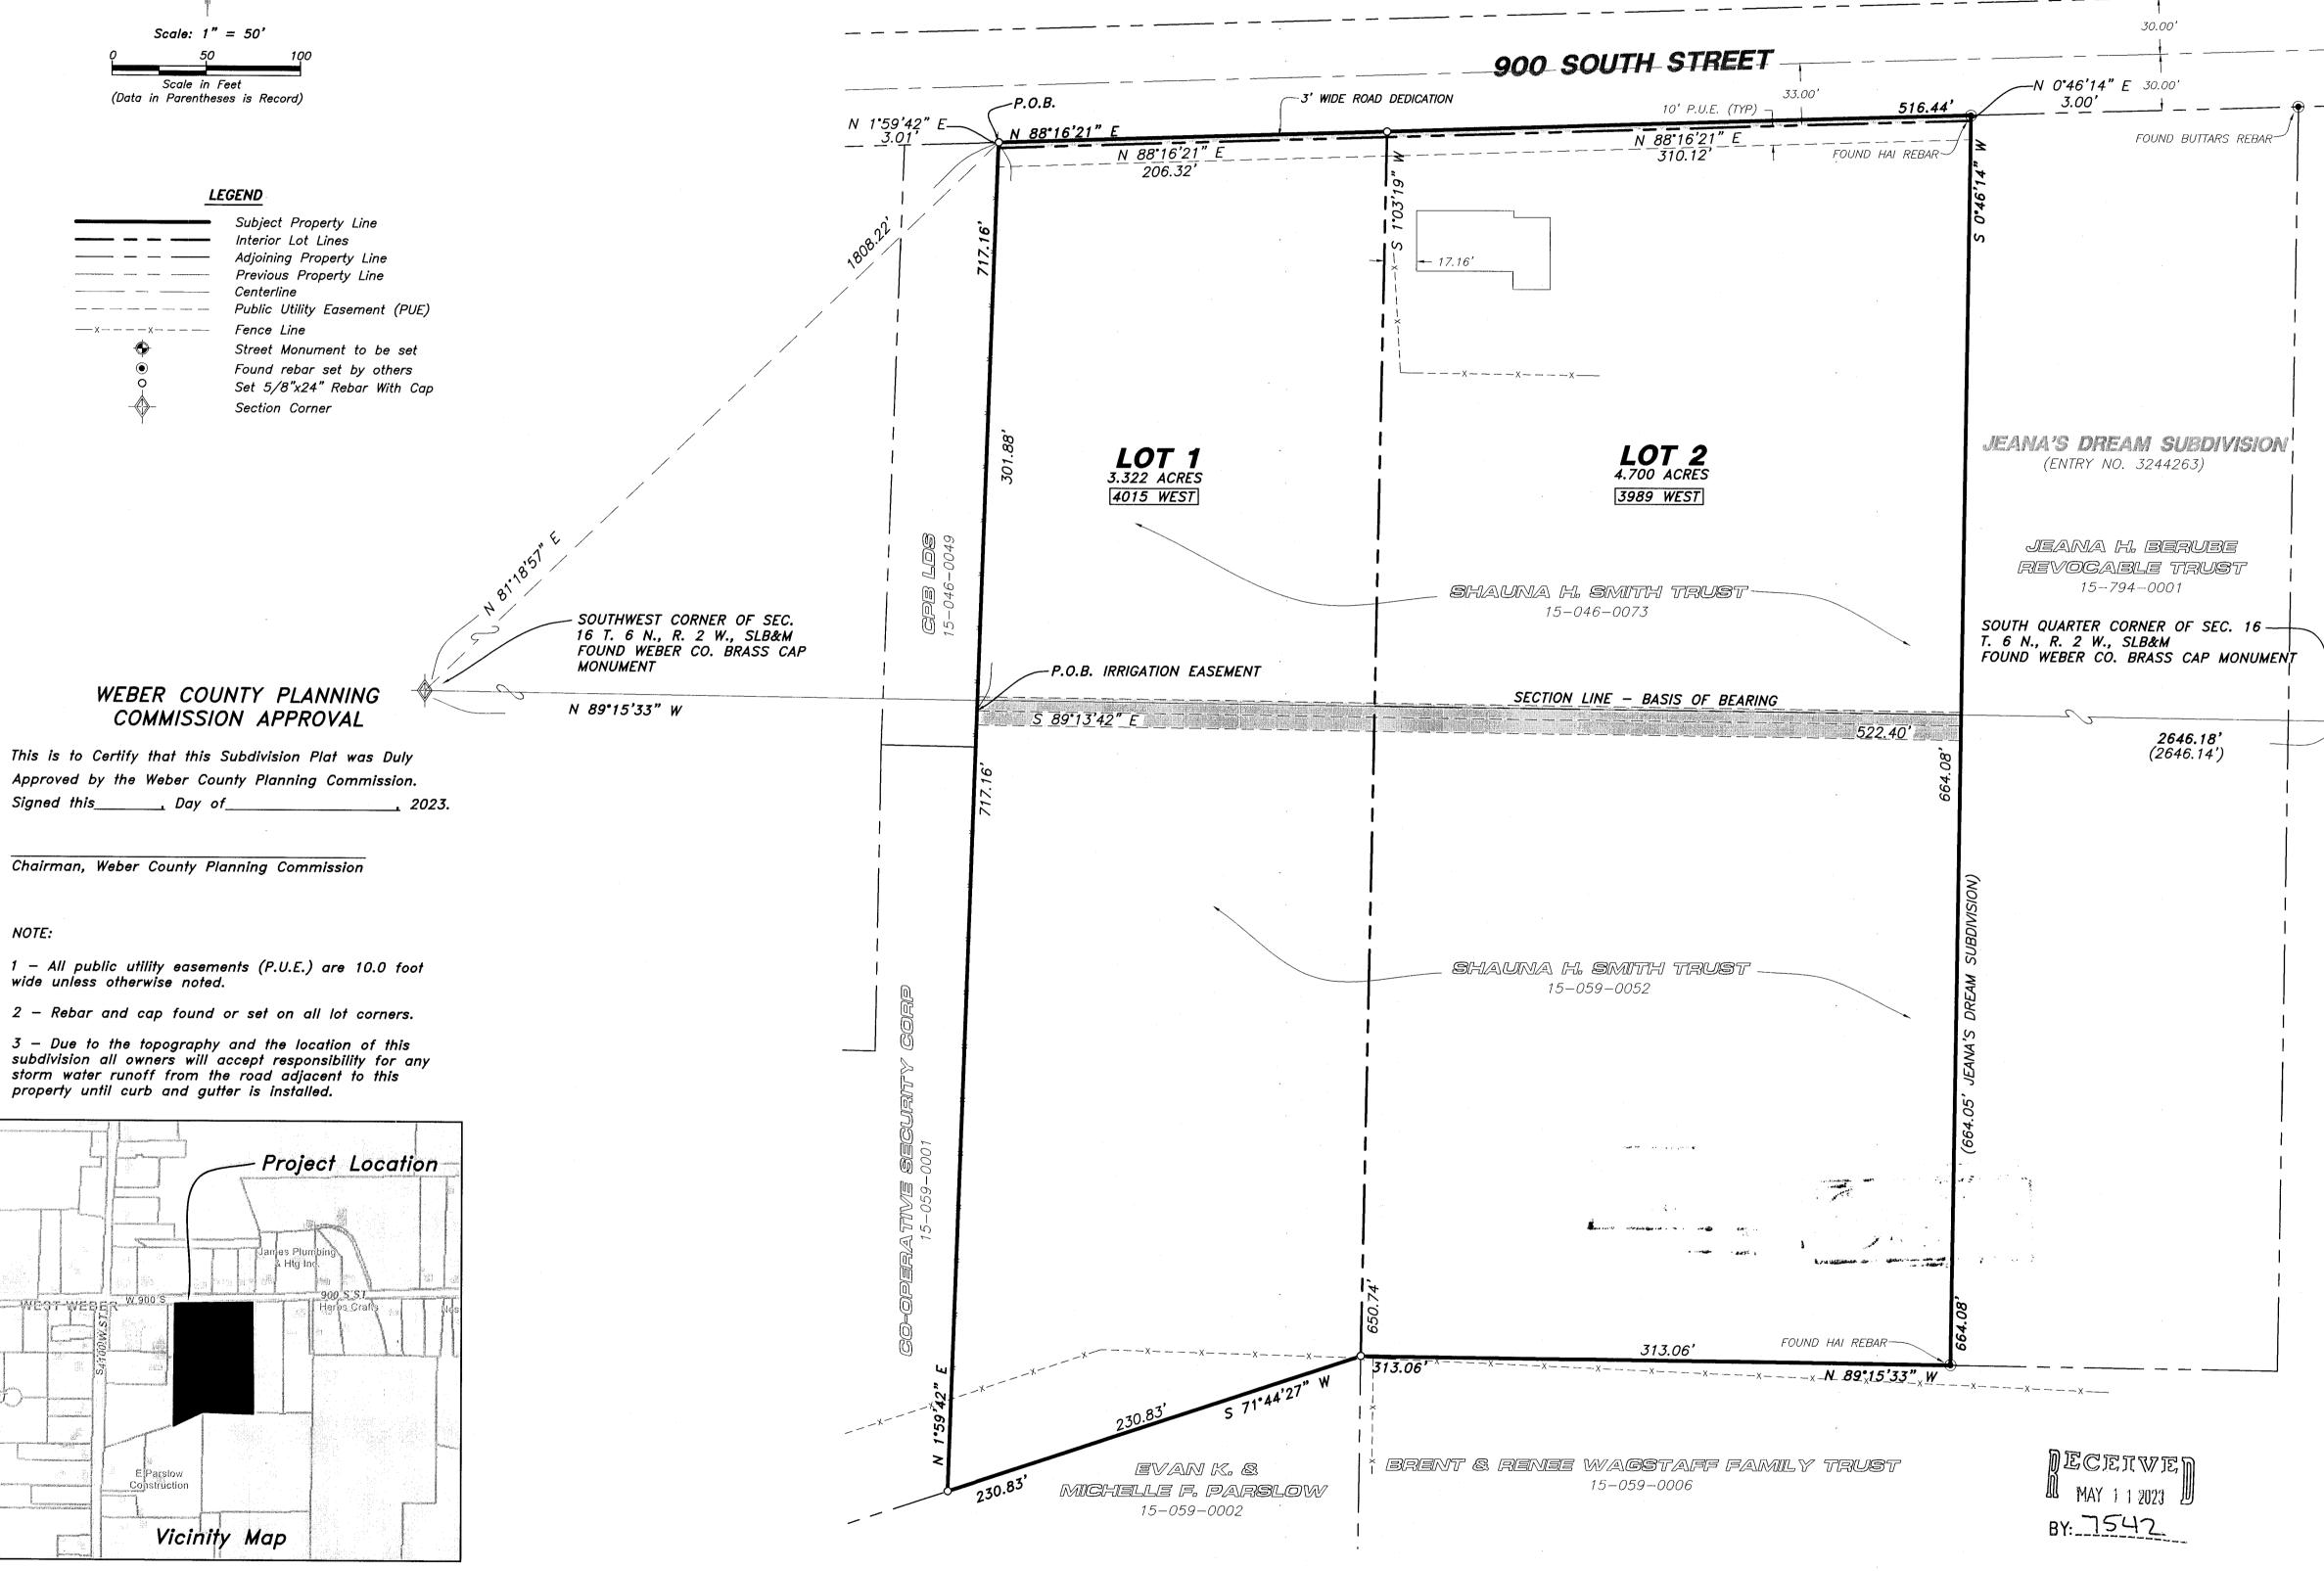

Developer: CELESTE ASHMENT 2543 NORTH 2625 WEST FARR WEST, UTAH 84404 (801) 644-9892

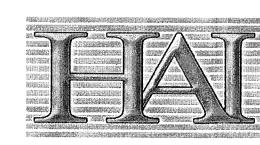

22-3-216 22-3-216v19.dwg 9/16/2022

Consulting Engineers and Land Surveyors 538 North Main Street, Brigham, Utah 84302 Visit us at www.ňaies.net Brigham City Ogden (435) 723-3491 (801) 399-4905 (435) 752-8272 Celebrating over 65 Years of Business

WEBER COUNTY COMMISSION ACCEPTANCE

This is to Certify that this Subdivision Plat, the Dedication of Streets and other Public Ways and Financial Guarantee of Public Improvements Associated with this Subdivision, Thereon are Hereby Approved and Accepted by the Commissioners of Weber County Utah

,,,,,,,,,,,,,,,,,,,,,,,,,,,,,,,,,,,,,,,	ocumy	Oran					
gned	this		Day	of_		 	2023

Chairman, Weber County Commission

Attest

WEBER COUNTY SURVEYOR

I Hereby Certify that the Weber County Surveyor's Office has Reviewed this Plat and all conditions for approval by this office have been satisfied. The approval of this Plat by the Weber County Surveyor does not relieve the Licensed Land Surveyor who executed this plat from the responsibilities and/or liabilities associated therewith.

Signed this _____, Day of ________, 2023.

ROS # Weber County Surveyor

WEBER COUNTY ATTORNEY

I Have Examined the Financial Guarantee and Other Documents Associated with this Subdivision Plat. and in my Opinion they Conform with the County Ordinance Applicable Thereto and now in Force and Affect Signed this_____, Day of_____

Weber County Attorney

SURVEYOR'S CERTIFICATE

I, MATT PRETL, DO HEREBY CERTIFY THAT I AM A REGISTERED PROFESSIONAL LAND SURVEYOR IN THE STATE OF UTAH IN ACCORDANCE WITH TITLE 58, CHAPTER 22, PROFESSIONAL ENGINEERS AND PROFESSIONAL LAND SURVEYORS ACT: AND I HAVE COMPLETED A SURVEY OF THE PROPERTY DESCRIBED ON THIS PLAT IN ACCORDANCE WITH SECTION 17-23-17 AND HAVE VERIFIED ALL MEASUREMENTS, AND HAVE PLACED MONUMENTS AS REPRESENTED ON THIS PLAT, AND HAVE HEREBY SUBDIVIDED SAID TRACT INTO TWO (2) LOTS. KNOWN HEREAFTER AS CELESTE HADLEY ASHMENT SUBDIVISION IN WEBER COUNTY, UTAH, AND HAS BEEN CORRECTLY DRAWN TO THE DESIGNATED SCALE AND IS TRUE AND CORRECT REPRESENTATION OF THE HEREIN DESCRIBED LANDS INCLUDED IN SAID SUBDIVISION, BASED UPON DATA COMPILED FROM RECORDS IN THE WEBER COUNTY RECORDER'S OFFICE AND FROM SAID SURVEY MADE BY ME OR UNDER MY SUPERVISION ON THE GROUND, I FURTHER HEREBY CERTIFY THAT THE REQUIREMENTS OF ALL APPLICABLE STATUTES AND ORDINANCES OF WEBER COUNTY CONCERNING ZONING REQUIREMENTS REGARDING LOT MEASUREMENTS HAVE BEEN COMPLIED WITH.

SIGNED THIS 10TH DAY OF MAY, 2023.

MATT PRETL P.L.S. UTAH LAND SURVEYOR LICENSE NO. 10437995

BOUNDARY DESCRIPTION

A PART OF THE SOUTHWEST QUARTER OF SECTION 16, AND THE NORTHWEST QUARTER OF SECTION 21. TOWNSHIP 6 NORTH, RANGE 2 WEST OF THE SALT LAKE BASE AND MERIDIAN.

BEGINNING AT THE NORTHEAST CORNER OF THE CPB LDS PROPERTY, TAX ID. NO. 15-046-0049, ALSO BEING A POINT ON THE SOUTH RIGHT-OF-WAY LINE OF 900 SOUTH STREET LOCATED 1808.22 FEET NORTH 81°18'57" EAST FROM THE SOUTHWEST CORNER OF SAID SECTION 16:

RUNNING THENCE NORTH 88°16'21" EAST 516.44 FEET ALONG SAID SOUTH RIGHT-OF-WAY LINE TO THE NORTHWEST CORNER OF JEANAS DREAM SUBDIVISION, ENTRY NO. 3244263; THENCE SOUTH 00°46'14" WEST 664.08 FEET ALONG THE WEST LINE OF SAID JEANAS DREAM SUBDIVISION TO THE NORTH LINE OF THE BRENT AND RENEE WAGSTAFF FAMILY TRUST PROPERTY, TAX ID. NO. 15-059-0006; THENCE NORTH 89°15'33" WEST 313.06 FEET ALONG SAID NORTH LINE TO THE NORTHEAST CORNER OF THE EVAN K. AND MICHELLE F. PARSLOW PROPERTY, TAX ID. NO. 15-059-0002; THENCE SOUTH 71°44'27" WEST 230.83 FEET ALONG THE NORTH LINF OF SAID EVAN K. AND MICHELLE F. PARSLOW PROPERTY TO THE SOUTHEAST CORNER OF THE CO-OPERATIVE SECURITY CORP PROPERTY, TAX ID. NO. 15-059-0001; THENCE NORTH 01°59'42" EAST 717.16 FEET ALONG THE EAST LINE OF SAID CO-OPERATIVE SECURITY CORP PROPERTY AND CONTINUING ALONG THE EAST LINE OF SAID CPB LDS PROPERTY TO THE POINT OF BEGINNING. CONTAINING 8.022 ACRES.

15' WIDE IRRIGATION EASEMETN DESCRIPTION

A 15.00 FOOT WIDE IRRIGATION EASEMENT BEING 7.50 FEET LEFT AND 7.50 FEET RIGHT OF THE FOLLOWING DESCRIBED ALIGNMENT SITUATED IN THE SOUTHWEST QUARTER OF SECTION 16, AND THE NORTHWEST QUARTER OF SECTION 21, TOWNSHIP 6 NORTH, RANGE 2 WEST OF THE SALT LAKE BASE AND MERIDIAN, MORE PARTICULARLY DESCRIBED AS FOLLOWS.

BEGINNING ON THE EAST LINE OF THE CPB LDS PROPERTY, TAX ID. NO. 15-046-0049 LOCATED 1808.22 FEET NORTH 81°18'57" EAST TO THE NORTHEAST CORNER OF SAID CPB LDS PROPERTY. ALSO BEING A POINT ON THE SOUTH RIGHT-OF-WAY LINE OF 900 SOUTH STREET AND 301.88 FEET SOUTH 01°59'42" WEST ALONG SAID EAST LINE FROM THE SOUTHWEST CORNER OF SAID SECTION 16:

RUNNING THENCE SOUTH 89°13'42" EAST 522.40 FEET TO THE WEST LINE OF JEANAS DREAM SUBDIVISION, ENTRY NO. 3244263 BEING THE POINT OF TERMINUS.

OWNER'S DEDICATION AND CERTIFICATION

WE THE UNDERSIGNED OWNERS OF THE HEREIN DESCRIBED TRACT OF LAND, DO HEREBY SET APART AND SUBDIVIDE THE SAME INTO LOTS AND STREETS AS SHOWN HERON AND NAME SAID TRACT CELESTE HADLEY ASHMENT SUBDIVISION, AND DO HEREBY DEDICATE TO PUBLIC USE ALL THOSE PARTS OR PORTIONS OF SAID TRACT OF LAND DESIGNATED AS STREETS, THE SAME TO BE USED AS PUBLIC THOROUGHFARES, AND ALSO GRANT AND DEDICATE A PERPETUAL RIGHT AND EASEMENT OVER, UPON AND UNDER THE LANDS DESIGNATED HEREOF AS PUBLIC UTILITY. STORM WATER DETENTION PONDS DRAINAGE EASEMENTS AND CANAL MAINTENANCE EASEMENT. THE SAME TO BE USED FOR THE INSTALLATION MAINTENANCE AND OPERATION OF PUBLIC UTILITY SERVICE LINE, STORM DRAINAGE FACILITIES, IRRIGATION CANALS OR FOR THE PERPETUAL PRESERVATION OF WATER CHANNELS IN THEIR NATURAL STATE WHICHEVER IS APPLICABLE AS MAY BE AUTHORIZED BY THE GOVERNING AUTHORITY, WITH NO BUILDINGS OR STRUCTURES BEING ERECTED WITHIN SUCH EASEMENTS. AND ALSO GRANT AND DEDICATE UNTO HOOPER IRRIGATION COMPANY A 15.00 FOOT WIDE IRRIGATION EASEMENT ACROSS SAID PROPERTY AS SHOWN HEREON - SUCH ENCOMPASSES NECESSARY ACCESS RIGHTS. SIGNED THIS ______ DAY OF_____

SHAUNA H. SMITH TRUSTEE OF THE SHAUNA H. SMITH TRUST

TRUST ACKNOWLEDGMENT

STATE OF UTAH

COUNTY OF WEBER

ON THIS_____DAY OF______, 2023, SHAUNA H. SMITH TRUSTEE FOR THE SHAUNA H. SMITH TRUST, PERSONALLY APPEARED BEFORE ME, THE UNDERSIGNED NOTARY PUBLIC IN AND FOR SAID COUNTY OF WEBER, IN THE STATE OF UTAH, THE SIGNER OF THE ATTACHED OWNERS DEDICATION, ONE IN NUMBER. WHO DULY ACKNOWLEDGED TO ME THEY SIGNED IT FREELY AND VOLUNTARILY AND FOR THE PURPOSE THEREIN MENTIONED ON BEHALF OF SAID TRUST.

NOTARY PUBLIC

NARRATIVE

THE PURPOSE OF THIS SURVEY WAS TO ESTABLISH AND SET THE PROPERTY CORNERS OF THE TWO LOT SUBDIVISION AS SHOWN AND DESCRIBED HEREON. THIS SURVEY WAS ORDERED BY CELESTE ASHMENT. THE CONTROL USED TO ESTABLISH THE PROPERTY CORNERS WAS THE HAI RECORD OF SURVEY NO. 6836, AND JEANA'S DREAM SUBDIVISION, ENTRY NO. 3244263, RECORDED IN THE WEBER COUNTY RECORDERS OFFICE AND THE EXISTING WEBER COUNTY SURVEYOR MONUMENTATION SURROUNDING SECTIONS 16 AND 21, TOWNSHIP 6 NORTH, RANGE 2 WEST, S.L.B.&M.

THE BASIS OF BEARING IS THE SOUTH LINE OF THE SOUTHWEST QUARTER OF SAID SECTION 16 WHICH BEARS NORTH 89°15'33" WEST, UTAH NORTH, STATE PLANE, CALCULATED N.A.D.83 BEARING.

WEBE	TR COUNTY RECORDE
ENTRY NO	FEE F
	FILED FOR RECORD /
RECORDED	
//\	BOOKOF OFFICE
RECORDS, PA	AGE RECOR
FOR	
	COUNTY RECORDER
•	

DEPUTY

WEBER		CC	DUNTY	ENGINEER		
 Cortify	that	tha	Poquirod	Dublic	Imaman	

I Hereby Certify that the Required Public Improvement Standards and Drawings for this Subdivision Conform with the County Standards and the Amount of the Financial Guarantee is Sufficient for the Installation of theses Improvements.

Weber County Engineer