


BASIS OF BEARINGS NORTH 88°58'34" WEST 2669.30' (RECORD) 2669.35' (MEASURED)

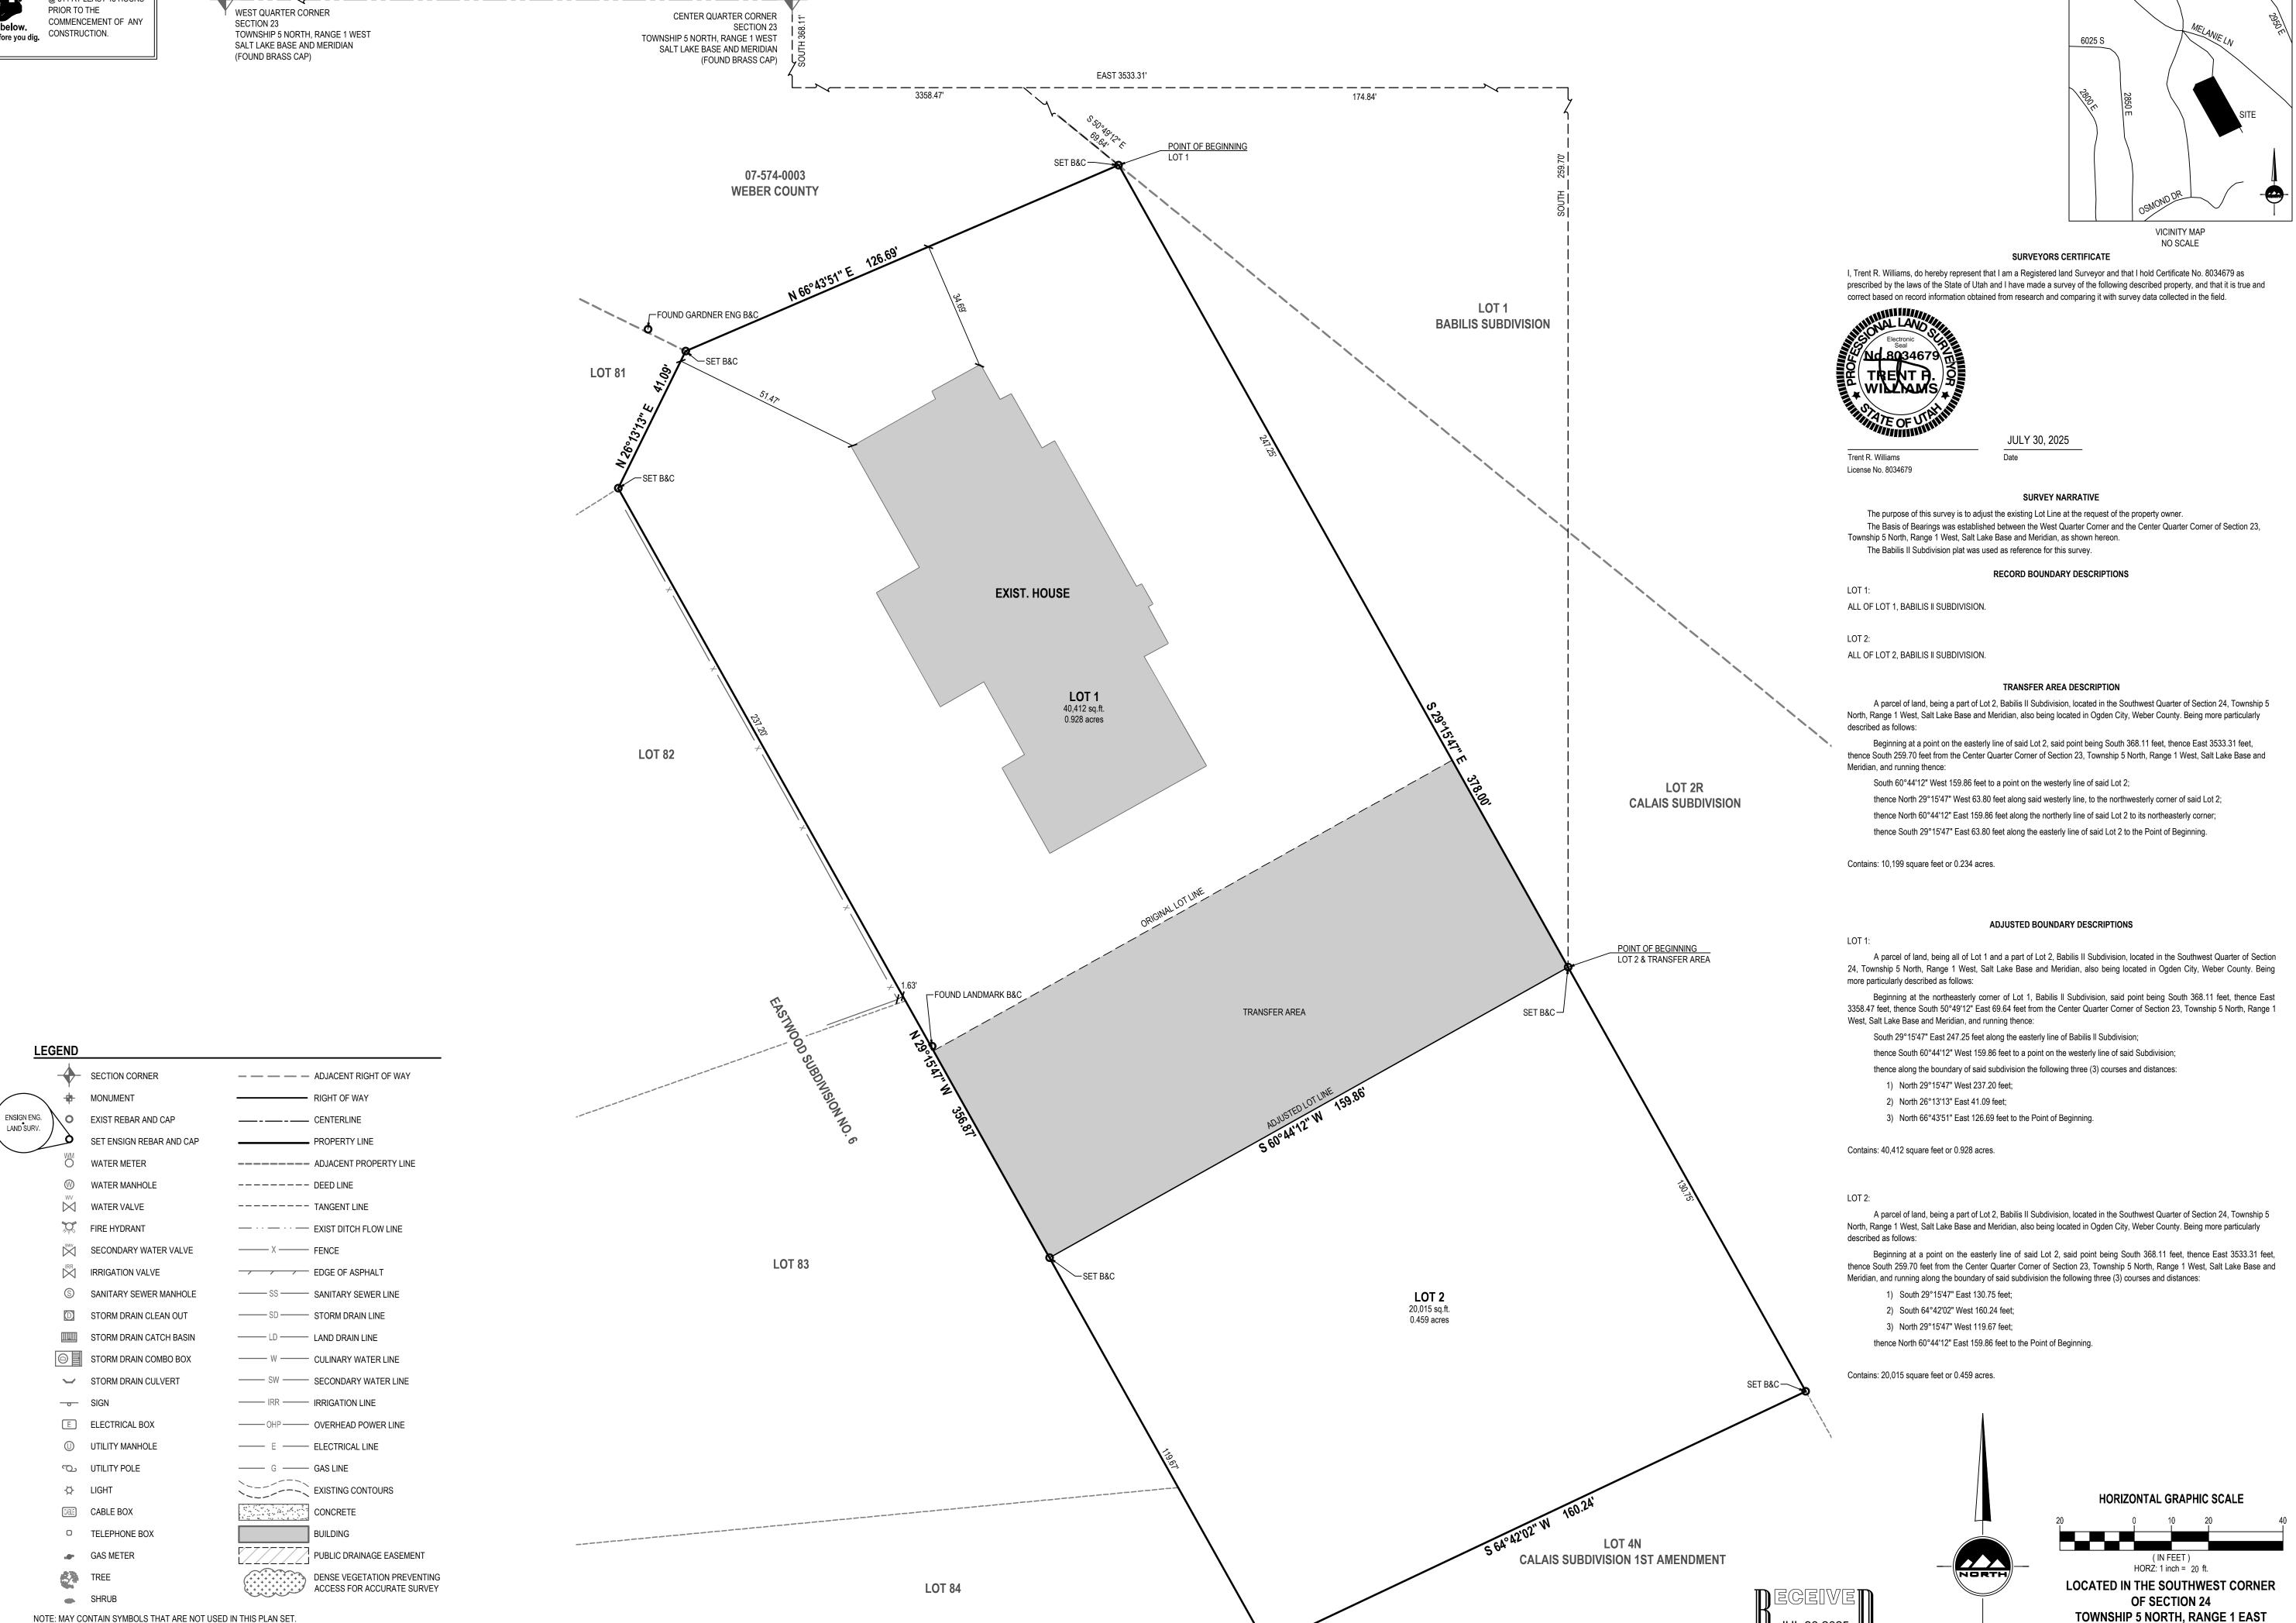

THE STANDARD IN ENGINEERING

LAYTON 919 North 400 West Layton, UT 84041

Phone: 801.547.1100

Phone: 801.255.0529 **TOOELE** Phone: 435.843.3590

CEDAR CITY

Phone: 435.865.1453 **RICHFIELD** 

Phone: 435.896.2983

WWW.ENSIGNENG.COM

JEREMY KRAUSE 334 NORTH MARSHALL WAY, STE. E

CONTACT: JEREMY KRAUSE

LAYTON, UTAH 84041

PHONE: 801-866-4809

LANE BABILIS

SUBDIVISION

**ABILIS** 

EN, EAS 190 2

LOT LINE ADJUSTMENT SURVEY

> PROJECT NUMBER 2025-07-30 PROJECT MANAGER DESIGNED BY T.WILLIAMS A.CASPER

**SALT LAKE BASE AND MERIDIAN** 

OGDEN CITY, WEBER COUNTY

FILE # 8121